


- 2x8 COLLAR TIES @ 8'-6"
- SKYLIGHT
- 2x10 RAFTERS @ 16" O.C.
- 5/8" CDX PLYWOOD W/
CLOSED CELL SPRAY
FOAM INSULATION = R38
- 36" HIGH HAND RAIL
W/ 36" HIGH HALF
WALLS, TYP. @ STAIRS
- NEW 2x10 #2 DFL FLOOR JOISTS @ 16" O.C.
W/ 3/4" T&G PLYWOOD FLOOR SHEATHING
& FULL THICKNESS DRY DENSE PACK
CELLULOSE INSULATION
- 2x6 @ 16" O.C. EXT. WALL CONSTRUCTION W/
1/2" 'ZIP' SHEATHING. CLAPBOARD SIDING
OVER DRAINABLE HOUSE WRAP.
DRY DENSE PACK CELLULOSE INSULATION
W/ VAPOR BARRIER (R21) W/ 1/2" G.W.B. TYP.
(TYP. @ ALL NEW EXTERIOR WALLS)

ANNE MC CLURE

76 FESSENDEN STREET
PORTLAND, MAINE

BUILDING SECTION

SCALE: 1/4" = 1'-0"

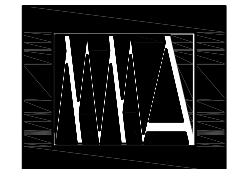

**MARK
MUELLER
ARCHITECTS**

100 COMMERCIAL ST. - SUITE 205
PORTLAND, MAINE 04101
P: 207.774.9057 - F: 207.773.3851
E: rfi@muellerarchitects.com

SEPTEMBER 23, 2013

A-3.1