



B1
 EXG. EAST BUILDING ELEVATION
 SCALE: 1/4" = 1'-0"

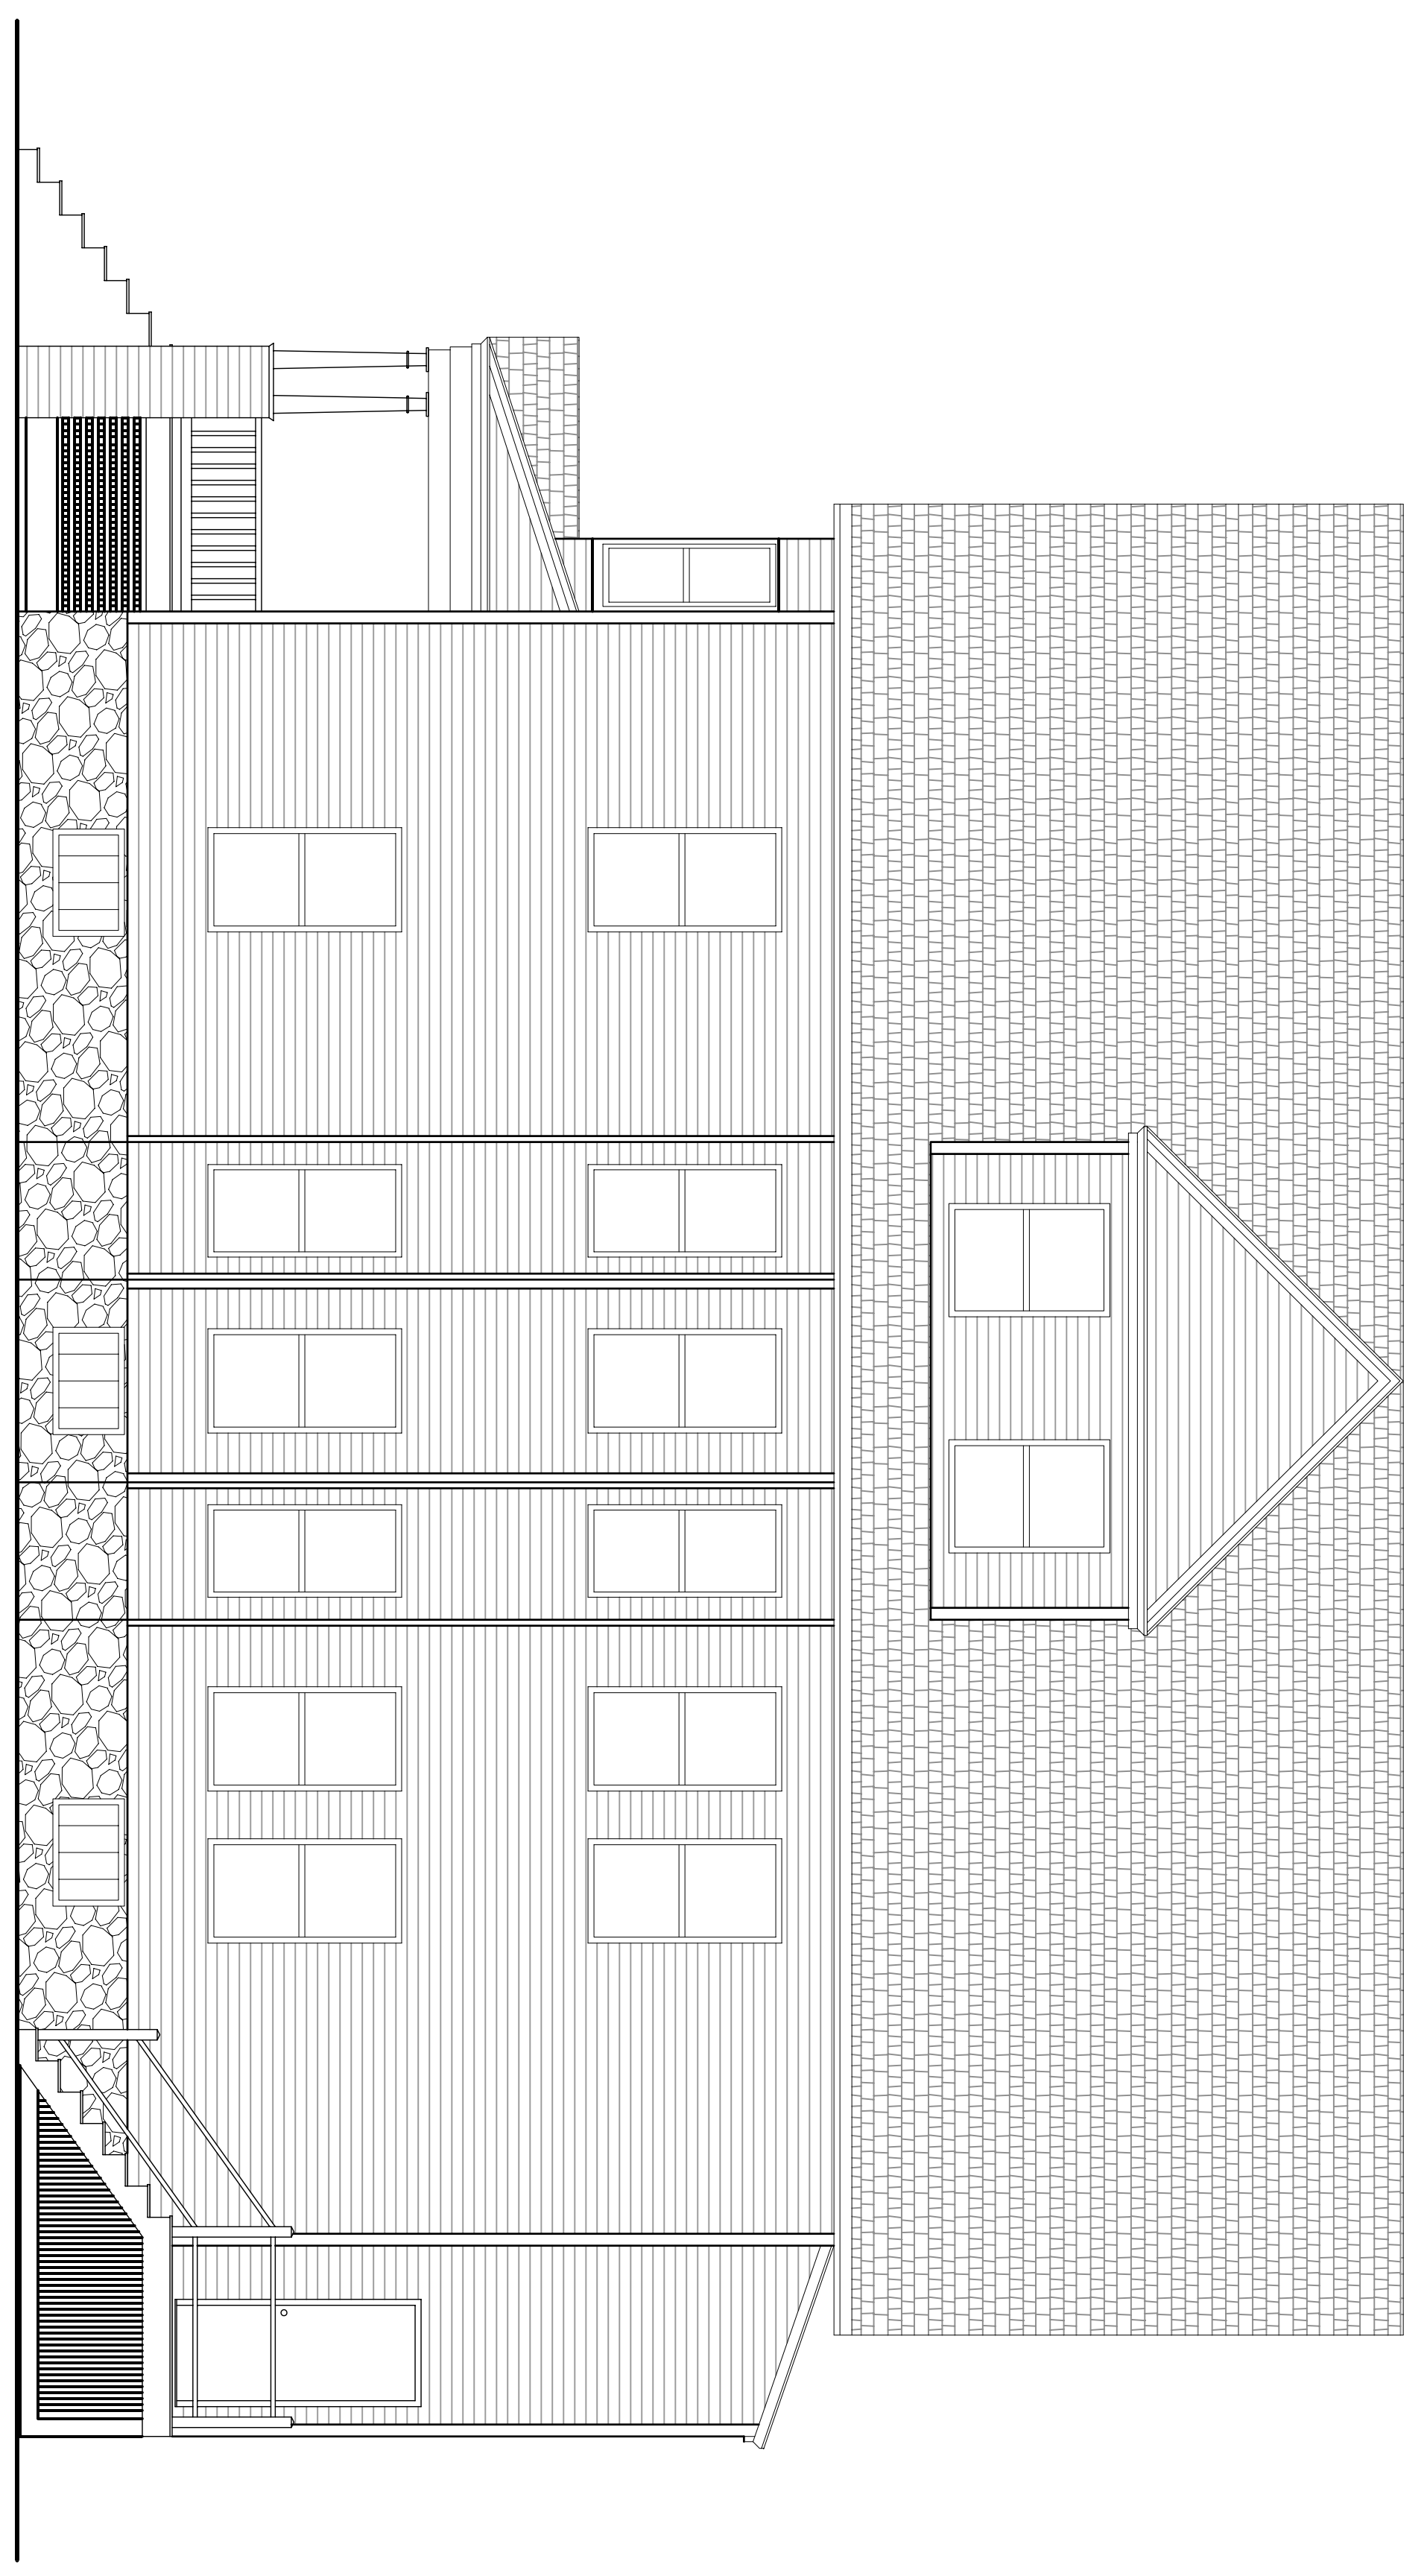

A1
 EXG. WEST BUILDING ELEVATION
 SCALE: 1/4" = 1'-0"

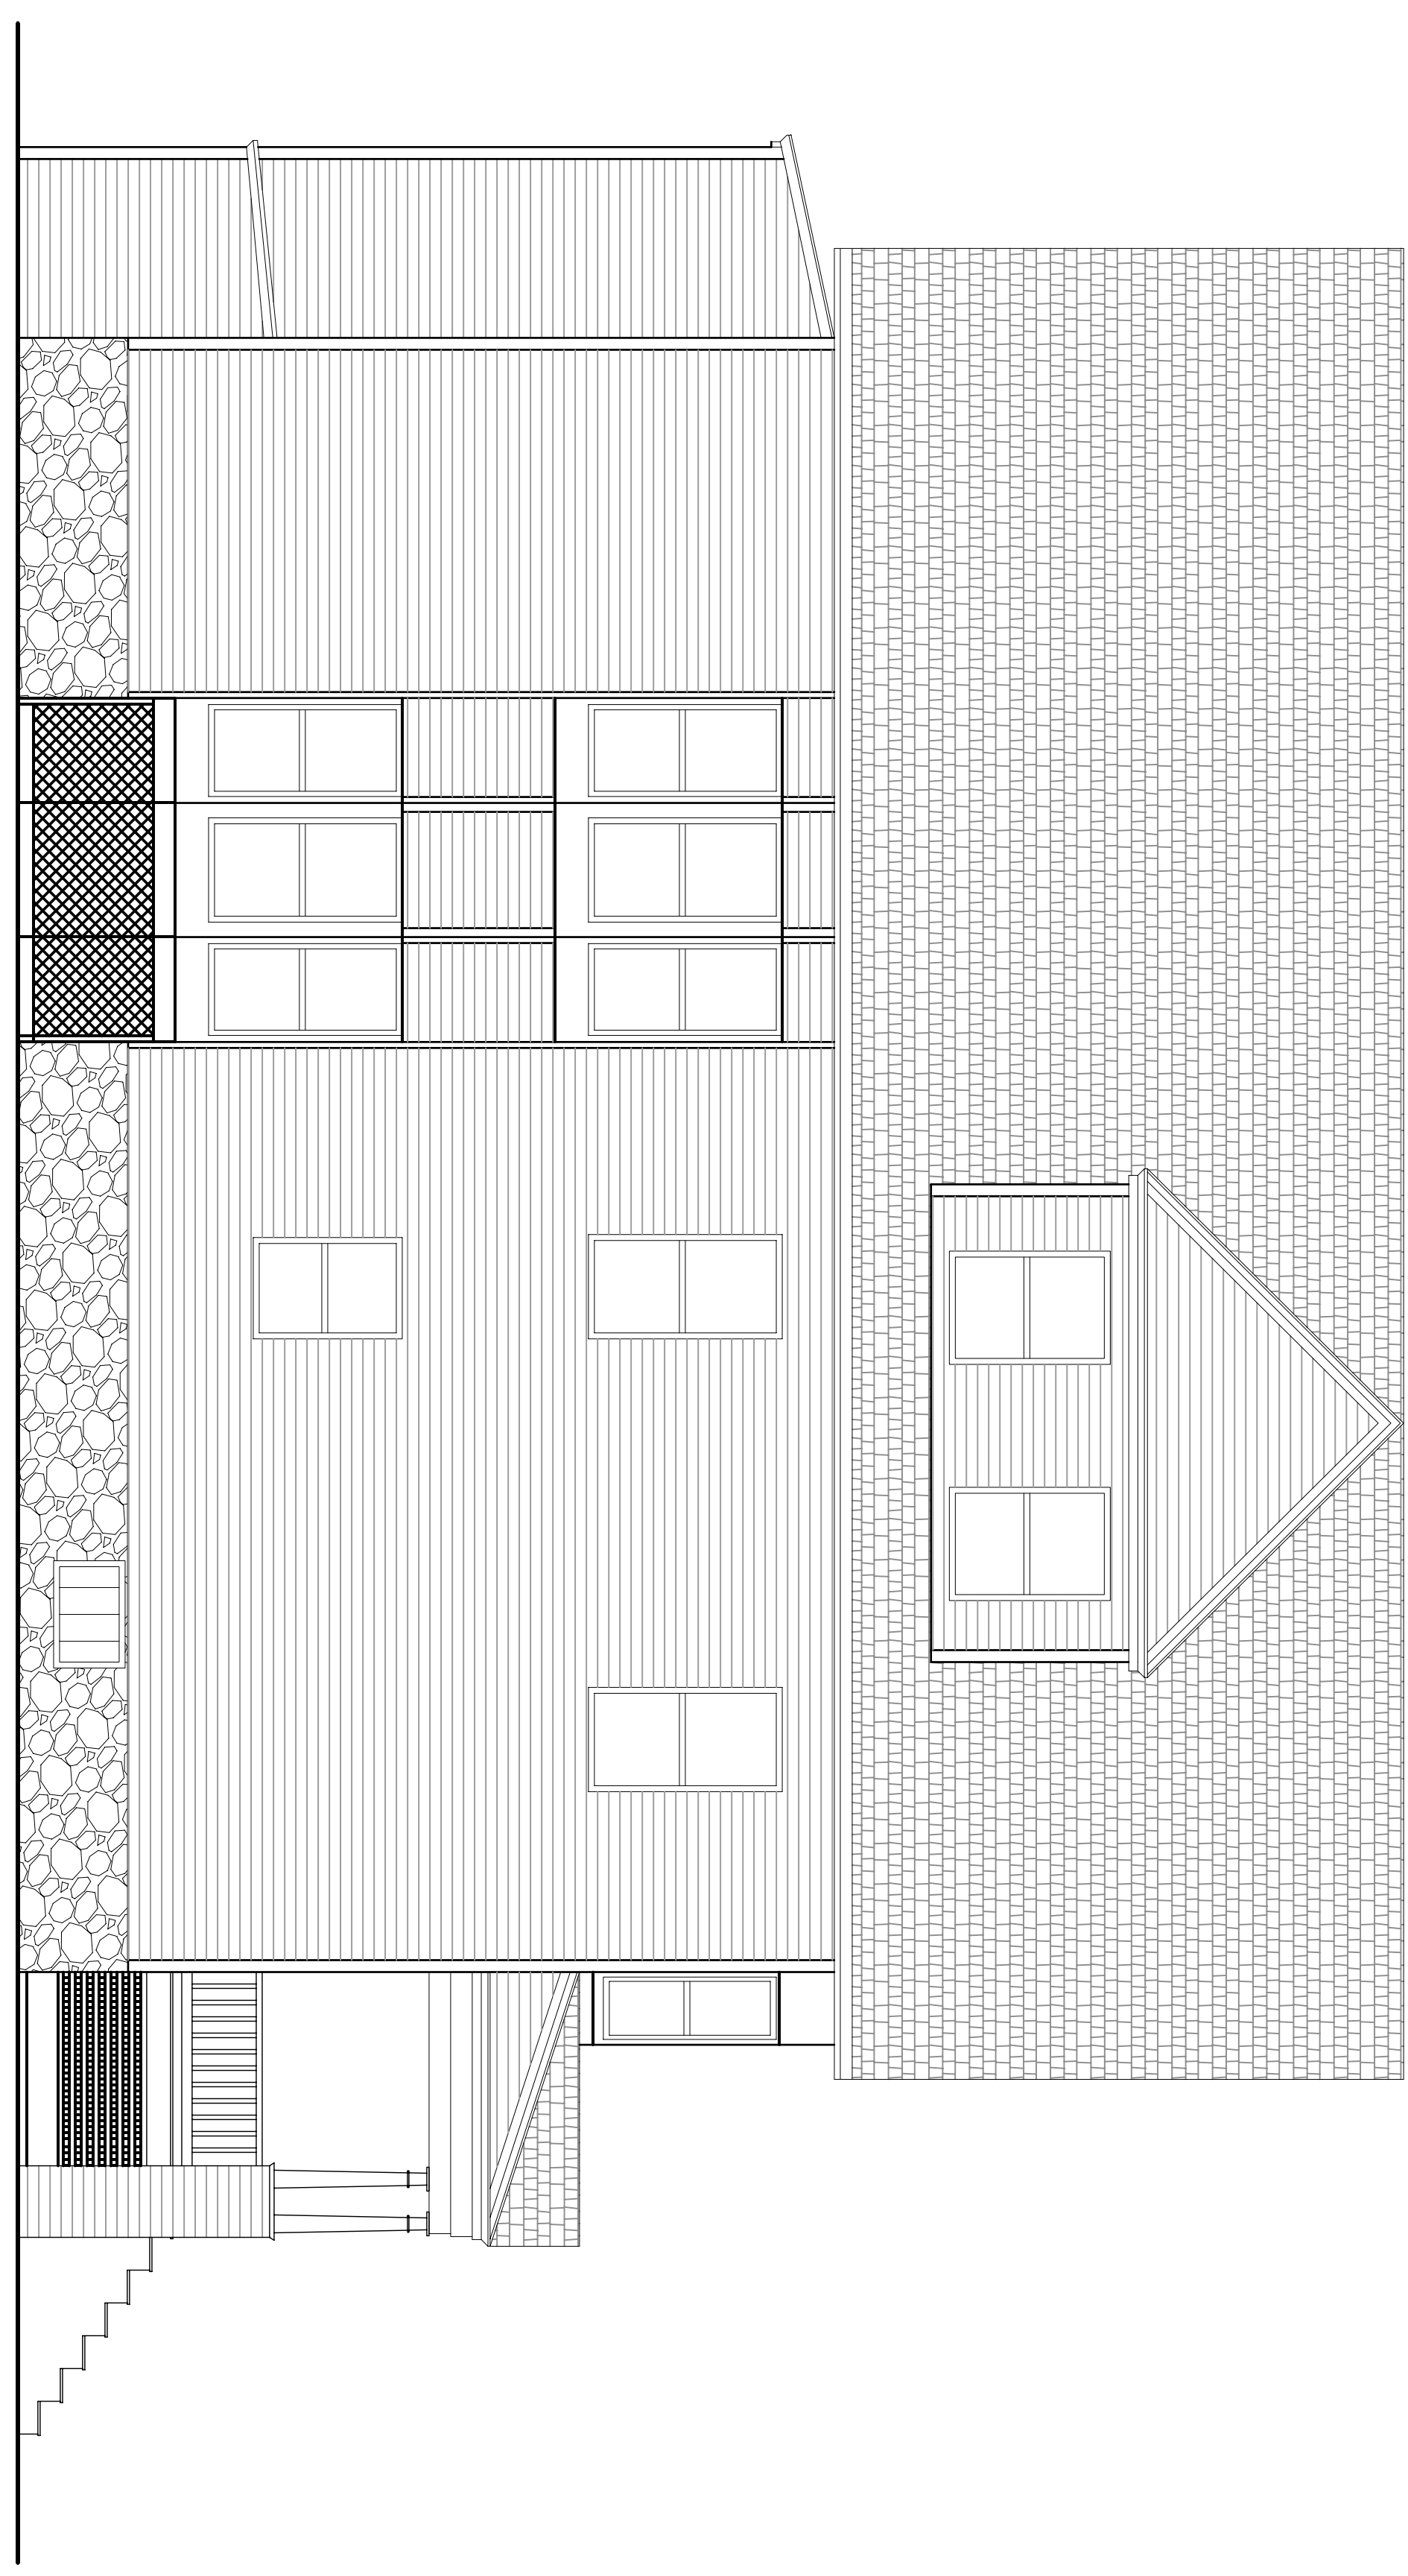

THIS DRAWING, DESIGN AND
 ELECTRONIC FILE ARE THE PROPERTY
 OF ASSOCIATED DESIGN PARTNERS, INC.
 NO REPRODUCTION OR OTHER USE
 WITHOUT CONSENT IS PERMITTED.

ASSOCIATED DESIGN PARTNERS INC.
 80 Leighton Road Office: (207) 878-1751
 Falmouth, Maine 04105 Fax: (207) 878-1788
 E-Mail: adp@adpengineering.com

PROJECT: **BOULES RESIDENCE**
PORTLAND, MAINE
 FOR: ELIAS BOLES
 SHEET TITLE:
EXG. EAST + WEST BUILDING ELEVATIONS
ISSUED FOR PERMITTING

REVISIONS		
No.	BY	DESCRIPTION
1		
2		
3		
4		

DATE : 12/15/06
 SCALE : AS NOTED
 DESIGN BY: ASW
 DRAWN BY: RSC
 FILE #: 06095-4302.DWG
 PROJECT NUMBER:
06095
 SHEET NO:
A302