


GRADE EL. = +95.2' +/-

1st FLR EL. = +100.0'

2nd FLR EL. = +109.9'±

3rd FLR EL. = +119.54'±

ROOF EL. = +133.96'

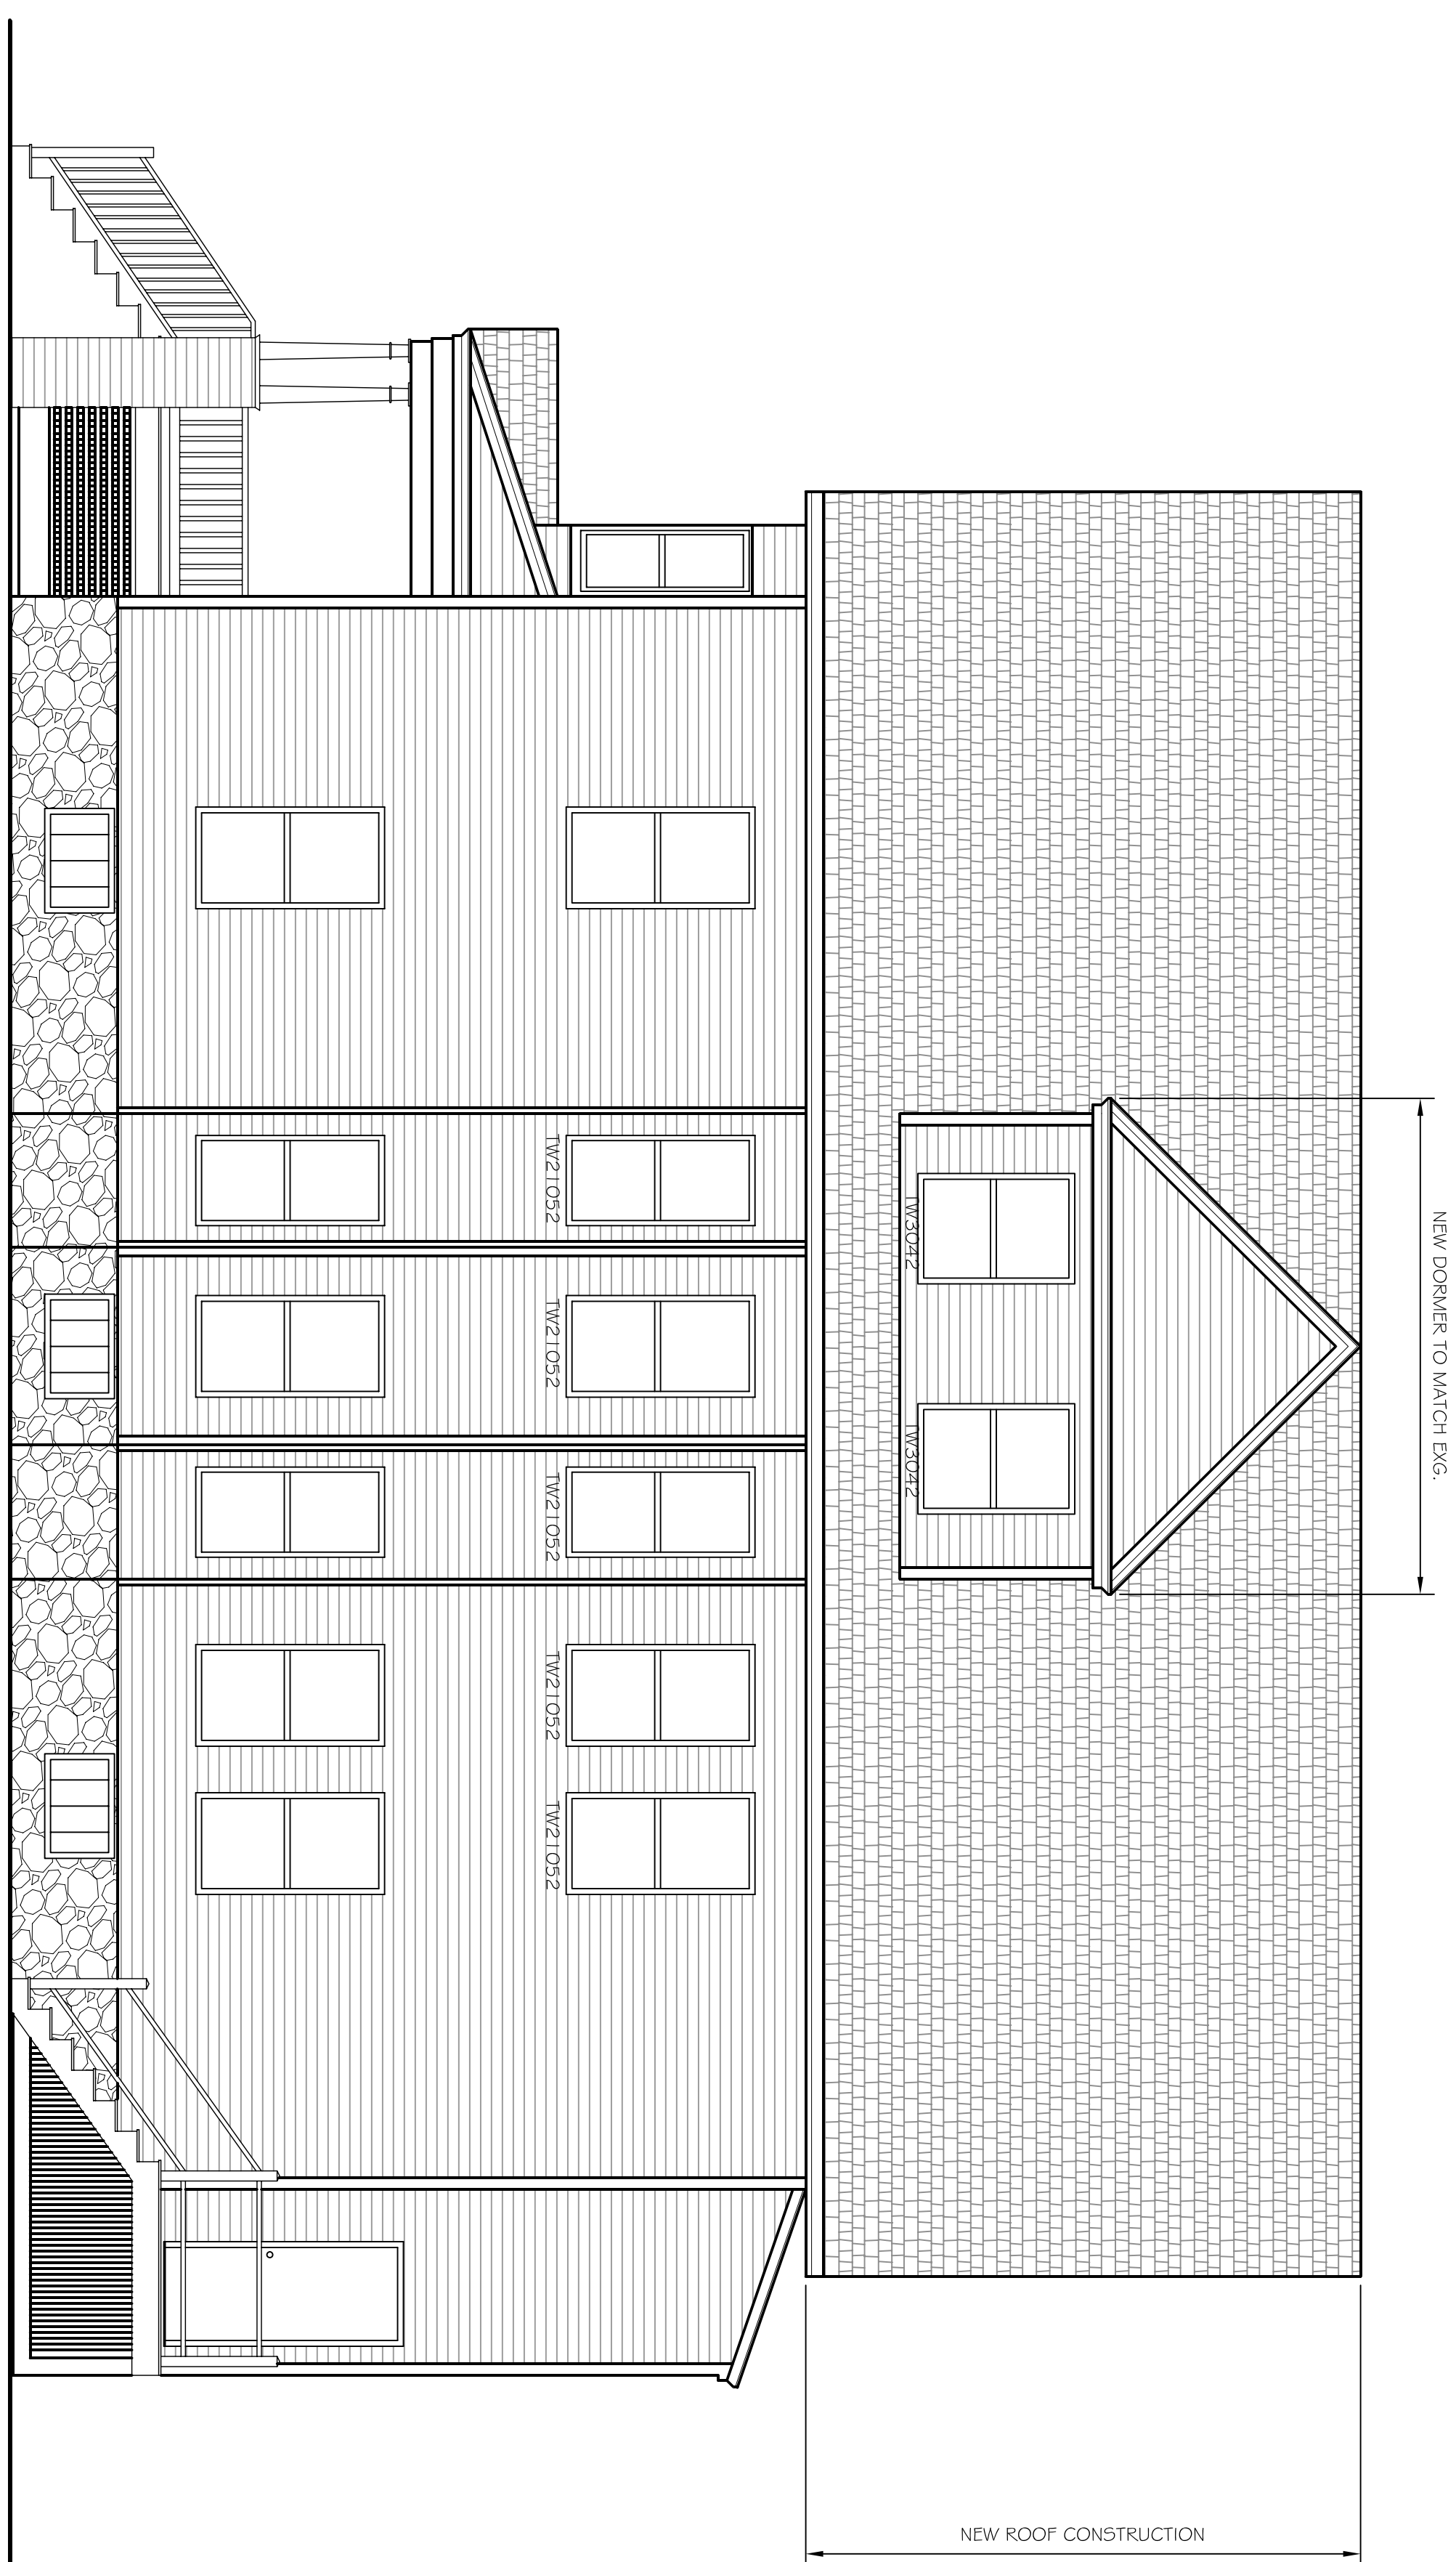

GRADE EL. = +95.2' +/-

1st FLR EL. = +100.0'

2nd FLR EL. = +109.9'±

3rd FLR EL. = +119.54'±

ROOF EL. = +133.96'

REVISIONS		
No.	BY	DESCRIPTION

PROJECT: **BOULES RESIDENCE**
PORTLAND, MAINE
 FOR: ELIAS BOLES

SHEET TITLE:
PROPOSED EAST + WEST BUILDING ELEVATIONS
ISSUED FOR PERMITTING

THIS DRAWING, DESIGN AND ELECTRONIC FILE ARE THE PROPERTY OF ASSOCIATED DESIGN PARTNERS INC. NO PART OF THIS DOCUMENT OR OTHER USE OF THIS DOCUMENT WITHOUT WRITTEN CONSENT IS PROHIBITED.

ASSOCIATED DESIGN PARTNERS INC.

80 Leighton Road
 Falmouth, Maine 04105

Office: (207) 878-1751
 Fax: (207) 878-1788
 E-Mail: adp@adpengineering.com

