

BACK
YARD

NEW CONCRET PIERS BELOW
TO 48" BELOW GRADE

7'-0"

DN 4 @ 7 1/4" EACH
NEW DECK
29" ABOVE GRADE

REMOVE EXISTING DECK

3'-7"
4'-0"


NEW WINDOW
30" x 40"

NEW DOOR
32" x 78"

ALL EXISTING WALLS
TO REMAIN AS IS

DRIVEWAY

REBUILD
ENTRY STAIR
RISERS AT
7 1/4" EACH &
11" TREADS

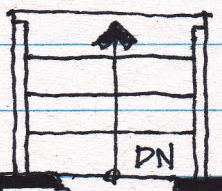

75 FESSENDEN STREET

REAR DECK & STAIR PLAN

SCALE 1/4" = 1'-0"

