


INTERIOR DOOR SCHEDULE

NO.	LOCATION	WIDTH x HEIGHT	THICKNESS	MATERIAL	TYPE	GLAZING	FINISH	FRAME		HARDWARE GROUP	ADDITIONAL NOTES
								MATERIAL	THRESHOLD		
202/1	BEDROOM	2'-6"X6'-8"	1 3/8"	WOOD	A	-	PAINT	WOOD			NEW BROSCO DOOR AND FRAME
202/2	BEDROOM CLOSET	2'-6"X6'-6"	1 3/8"	WOOD	B	-	PAINT	WOOD			EXISTING WOOD DOOR AND FRAME
203/1	BEDROOM	2'-6"X6'-8"	1 3/8"	WOOD	A	-	PAINT	WOOD			EXISTING WOOD DOOR
203/2	BEDROOM CLOSET	2'-6"X6'-6"	1 3/8"	WOOD	B	-	PAINT	WOOD			EXISTING WOOD DOOR
204/1	BEDROOM	2'-6"X6'-8"	1 3/8"	WOOD	A	-	PAINT	WOOD			EXISTING WOOD DOOR
204/2	BEDROOM CLOSET	2'-6"X6'-6"	1 3/8"	WOOD	B	-	PAINT	WOOD			EXISTING WOOD DOOR
205/1	HALLWAY	2'-8"X6'-8"	1 3/8"	WOOD	C	-	PAINT	WOOD			
205/2	HALLWAY	2'-8"X6'-8"	1 3/8"	WOOD	C	-	PAINT	WOOD			
207/1	BATHROOM	2'-6"X6'-6"	1 3/8"	WOOD	B	-	PAINT	WOOD			EXISTING WOOD DOOR

INTERIOR DOOR HARDWARE SCHEDULE

NO.	MANUFACTURER	MODEL/DESCRIPTION	NO./TRIM	FUNCTION	FINISH	REMARKS
-	-	-	-	-	-	

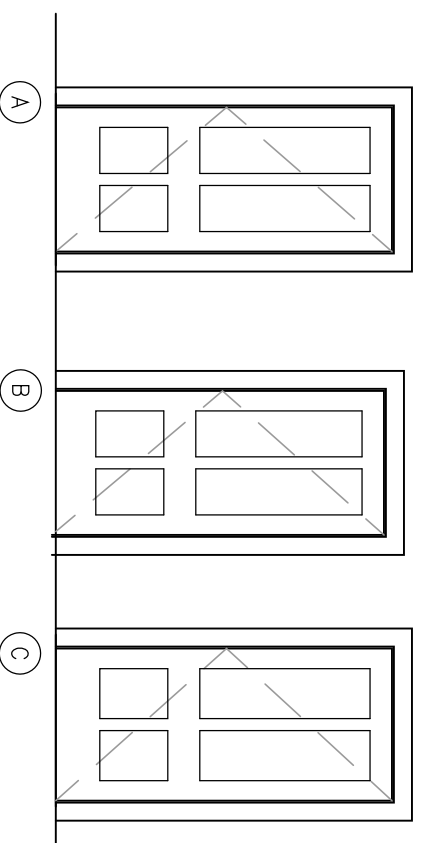

WINDOW NOTES

ALL WINDOWS ARE EXISTING AND NO WORK TO EXISTING WINDOWS AS A PART OF THIS PROJECT.

ALL BEDROOM WINDOWS ARE DOUBLE HUNG 32" WIDE X 64" HIGH, SILL 22" FROM THE FLOOR AND ALL COMPLY WITH EGRESS WINDOW REQUIREMENTS.

2ND FLOOR RENOVATIONS
75 FESSENDEN STREET

PORTLAND, ME

TITLE:
DOOR SCHEDULE
AND WINDOW
NOTES

DATE:
01/11/15

ISSUED FOR:
PERMITTING

DRAWING NO:
A1.3