




(B) EAST ELEVATION
 1/8" = 1'-0"

PHASE 2:
 FRAME OUT ATTIC (NO PLUMBING IN BATHROOM)
 CREATE VAULTED CEILING IN DINING ROOM, INSTALL SKYLIGHT,
 RUN ELECTRICAL LINES, CLOSED CELL INS FOR HOT
 ROOF, INSTALL DRYWALL AND TRIM, REUSE WOOD PLANKS
 FOR WOOD FLOOR IN ATTIC LIVING SPACES
 REPAVE DRIVEWAY/REBUILD RETAINING WALLS (BY GC)

REBUILD FRONT PORCH COLUMNS, STAIRS AND
 RAILINGS (BY OWNER)

PHASE 1

GRAPHIC SCALE

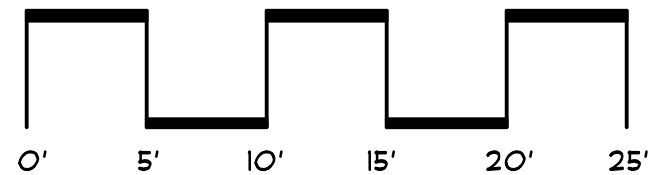

LULL RESIDENCE
 93 PITT STREET
 PORTLAND, MAINE



179 Lisbon St.
 Lewiston, ME 04240
 207.786.5623 207.786.5625 fax

822 Grover Hill Rd.
 Bethel, ME 04217
 207.824.7237 207.824.8429 fax
 info@smithreuter.com

EXTERIOR ELEVATIONS

3-11-13 1

A1.5