


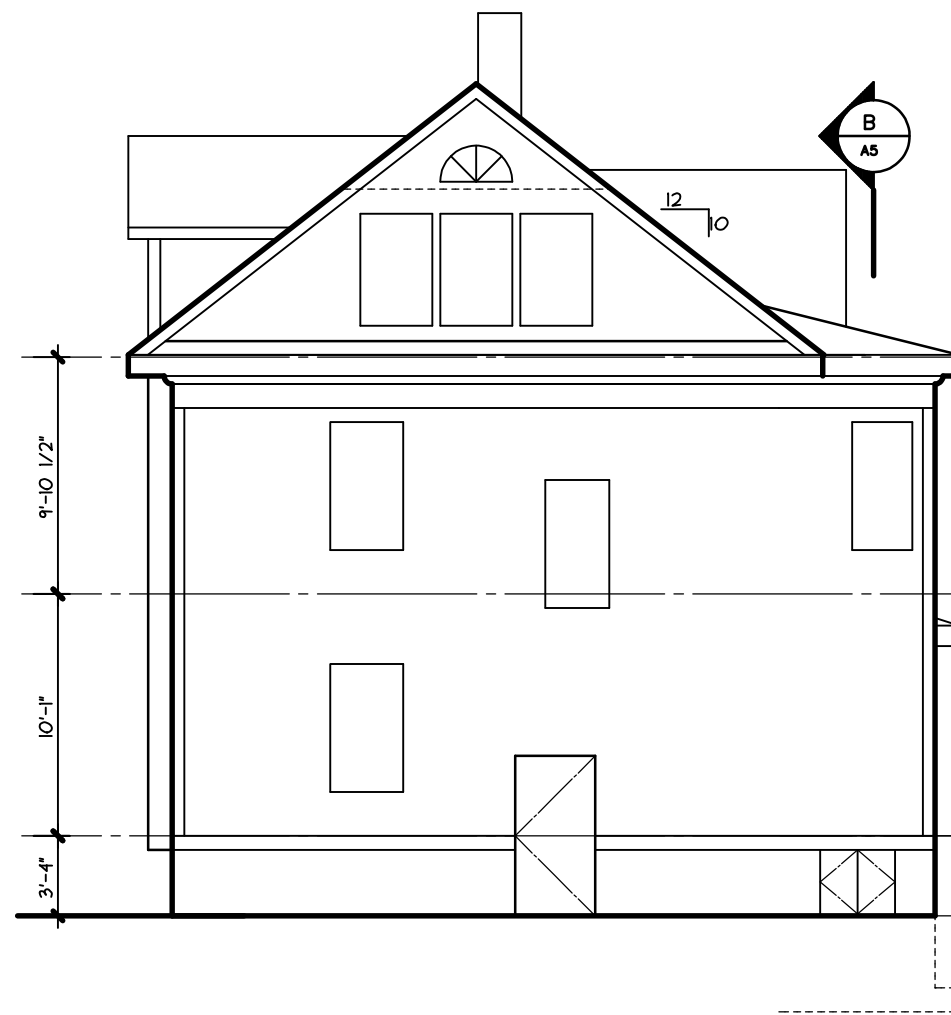


**© SOUTH ELEVATION**  
1/8" = 1'-0"



**Ⓓ NORTH ELEVATION**  
1/8" = 1'-0"

**PHASE 2:**  
 FRAME OUT ATTIC (NO PLUMBING IN BATHROOM)  
 CREATE VAULTED CEILING IN DINING ROOM, INSTALL SKYLIGHT,  
 RUN ELECTRICAL LINES, CLOSED CELL INS FOR HOT  
 ROOF, INSTALL DRYWALL AND TRIM, REUSE WOOD PLANKS  
 FOR WOOD FLOOR IN ATTIC LIVING SPACES  
 REPAVE DRIVEWAY/REBUILD RETAINING WALLS (BY GC)  
 REBUILD FRONT PORCH COLUMNS, STAIRS AND  
 RAILINGS (BY OWNER)

**GRAPHIC SCALE**

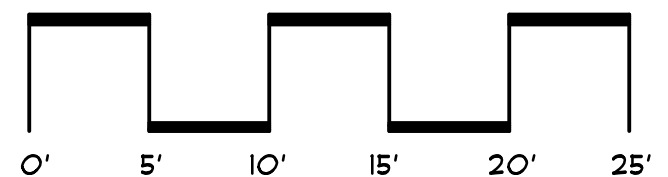

# PHASE 1

LULL RESIDENCE  
 93 PITT STREET  
 PORTLAND, MAINE



179 Lisbon St.  
 Lewiston, ME 04240  
 207.786.5623 207.786.5625 fax  
 822 Grover Hill Rd.  
 Bethel, ME 04217  
 207.824.7237 207.824.8429 fax  
 info@smithreuter.com

**EXTERIOR ELEVATIONS**

3-11-13 1

A1.6