



EXISTING SITE FIRST FLOOR PLAN
1/16" = 1'-0"

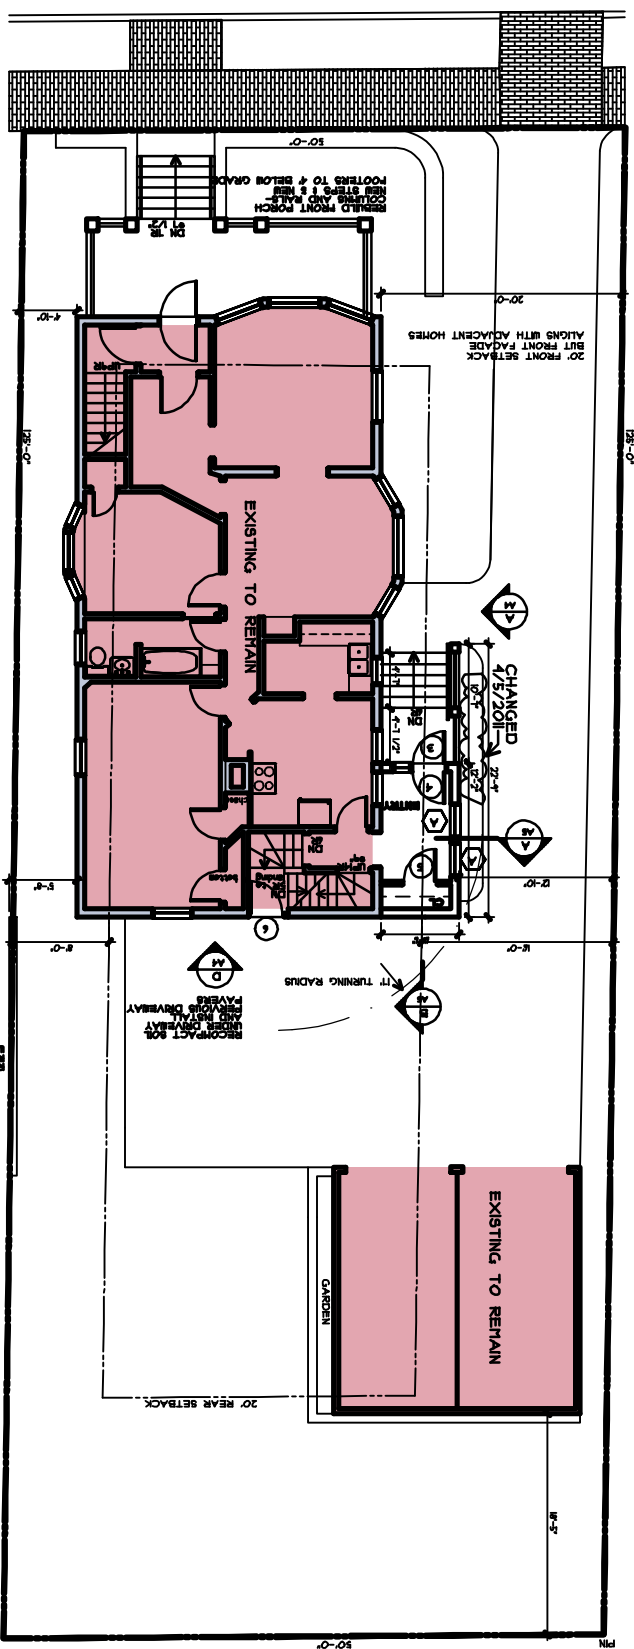


PROPOSED SITE FIRST FLOOR PLAN
1/16" = 1'-0"

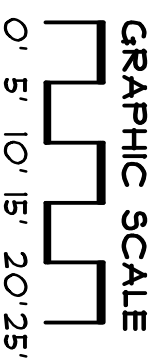

LOT SIZE: 125 X 50 = 6250 SF
 40% MAX COVERAGE: 2500 SF FOOTPRINT
 EXG HOUSE FOOTPRINT WITH PORCHES: 1575 SF
 EXG GARAGE FOOTPRINT: 400 SF
 EXG COVERAGE: 1975 SF
 PROPOSED TOTAL COVERAGE: 1990 SF

LULL RESIDENCE
93 PITT STREET
PORTLAND, MAINE

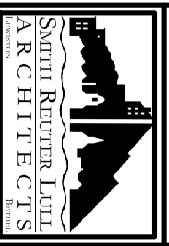

SMITH REUTER LULL
ARCHITECTS
179 Lisbon St.
Lewiston, ME 04240
207.786.5623 207.786.5625 fax
info@smithreuter.com

SITE PLANS

10-16-10	1
----------	---

PHASE 1
A1.1