
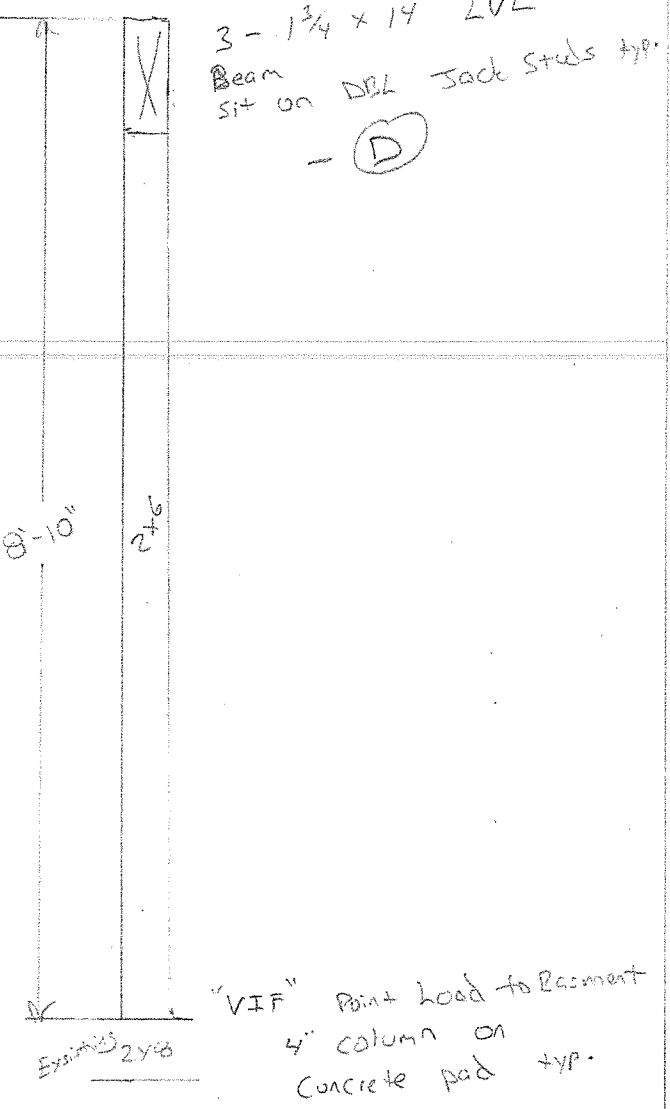
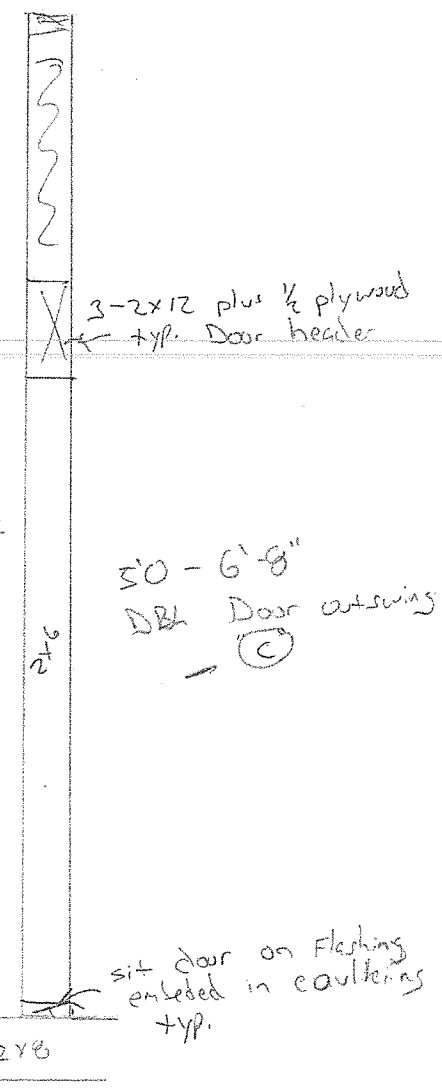


typ. Window Section
 1/2" = 1'-0"

typ. Door Section
 1/2" = 1'-0"

typ. Beam Replacement
 1/2" = 1'-0"

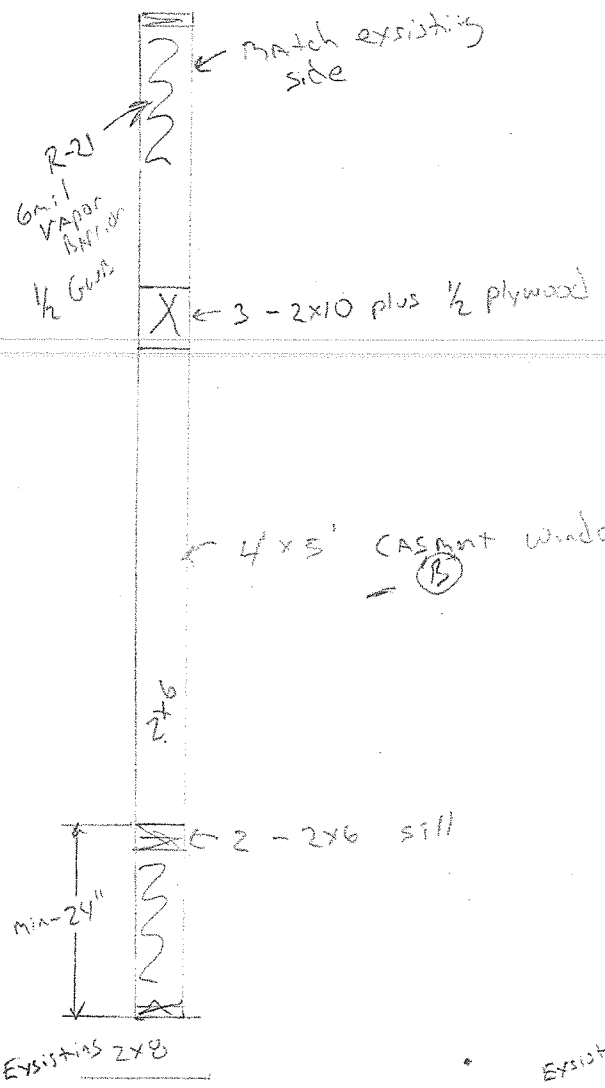

Demo --- windows to Be Removed - (A)
 Exterior walls shinned for R-21
 Code updates
 Electrical
 Plumbing
 Insulation R-21

92 William St., Portland ME. 04103
 Kitchen Remodel

PLAN DATE
 10/16/2013