


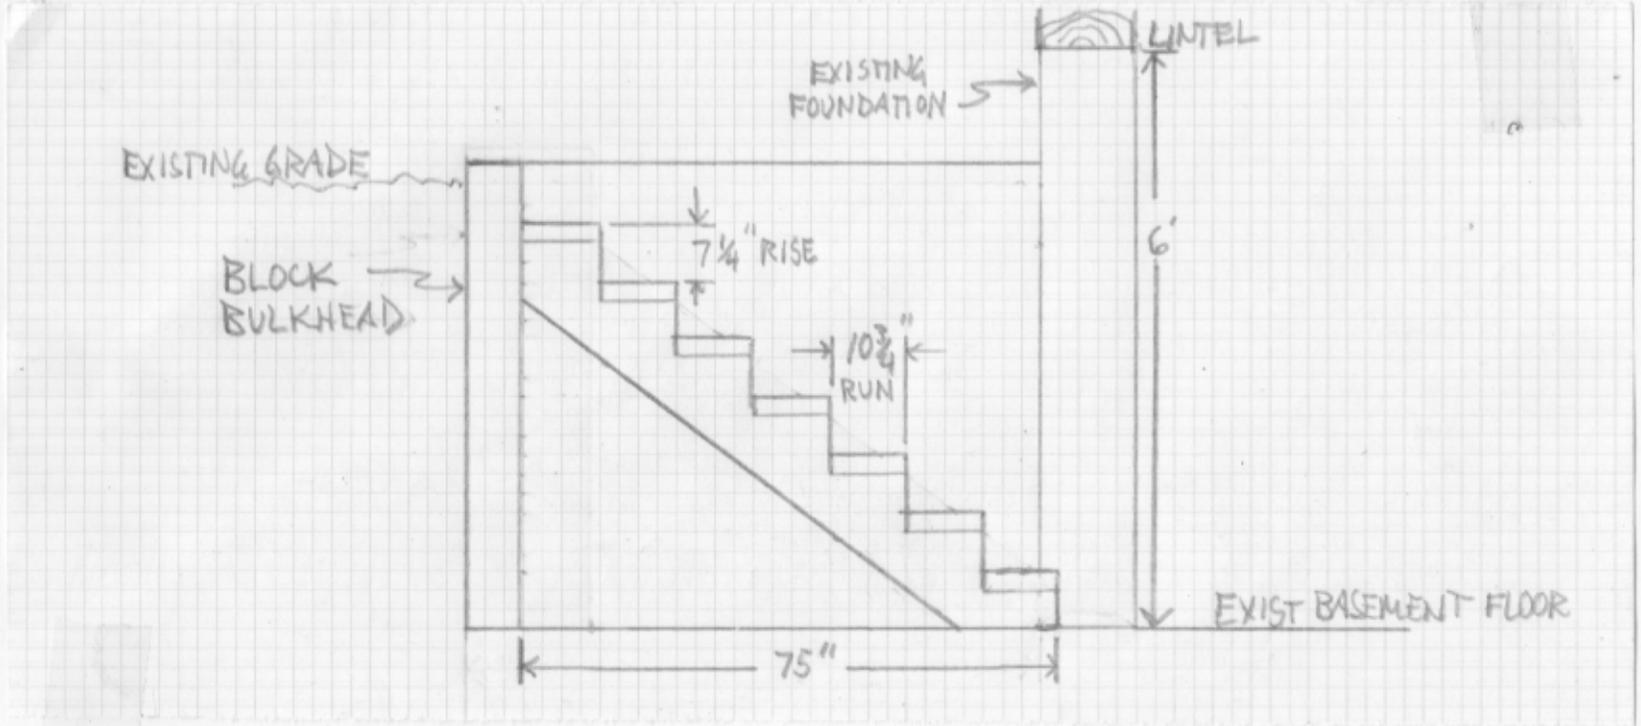

Reviewed for Code Compliance
Inspections Division
Approved with Conditions

Date: 12/21/17

U:



Paul & Doriene Lewin, James & Pamela Grumbach, co-owners
81 William St, Portland, ME 04103
Chart 117 Block D013 Lot 001