



1 existing third floor plan  
 1/4" = 1'-0"

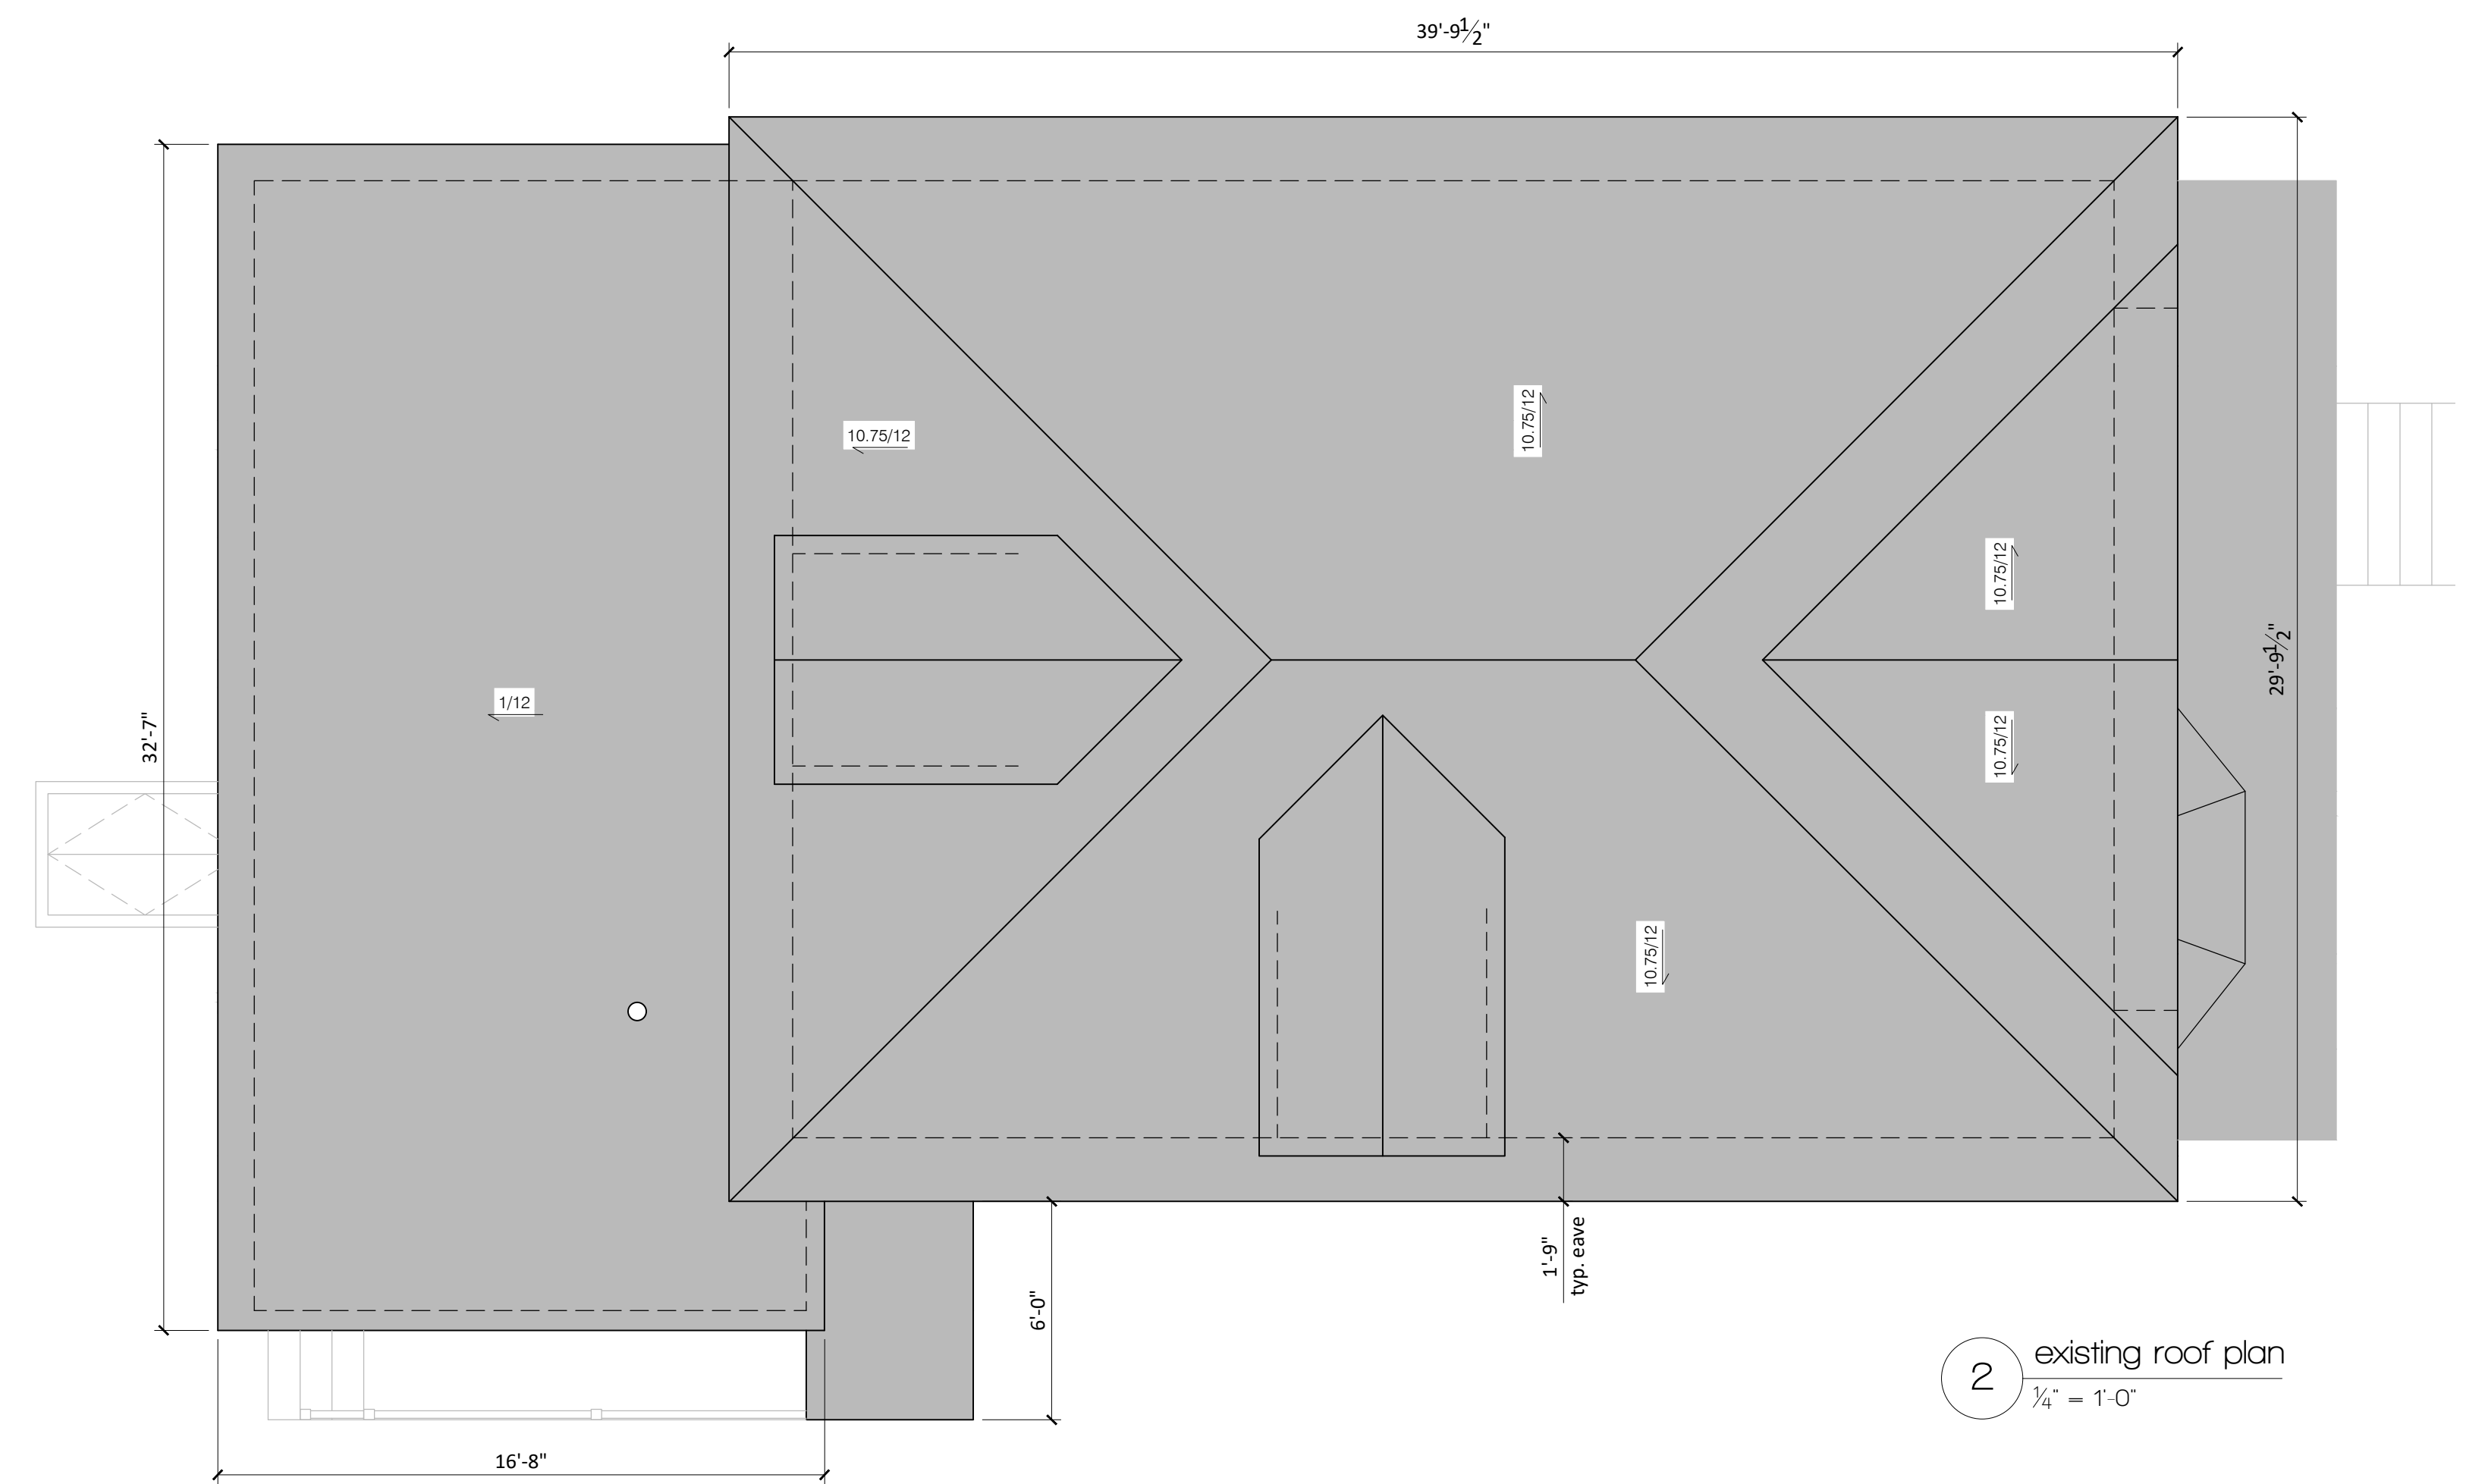



2 existing roof plan  
 1/4" = 1'-0"

notes:

1. attic floor interior area: 905 SF

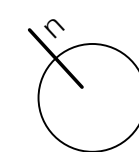

- existing construction
- existing construction to be removed

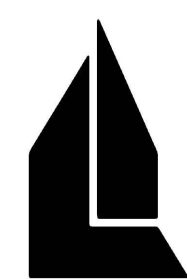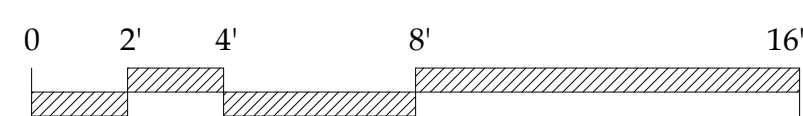

ALEXANDER LEHNEN  
 51 Hammond Street  
 Portland, Maine 04101  
 alx.lehnen@gmail.com  
 207 408 2804

© copyright 2016

renovations to  
**77 WILLIAM STREET**

77 William Street - Portland, Maine 04103

issue status: for construction  
 date: February 2, 2017  
 revision:

**A1-02**