



- new construction
- existing construction
- existing construction to be removed

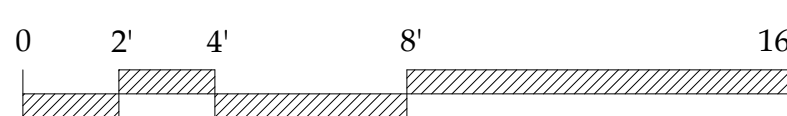

1 third floor plan
1/4" = 1'-0"

notes:

1. 1. new unit interior area: 844 SF
2. 2. new balcony area: 499 SF
3. 3. max travel distance to exit stair: 49'-7"
4. 4. new automatic sprinkler system to code throughout second floor
5. 5. new fire/smoke alarm and detection system to code throughout second floor

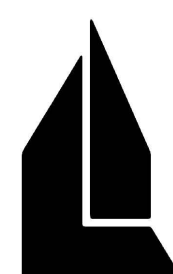

ALEXANDER LEHNEN
51 Hammond Street
Portland, Maine 04101
alx.lehnen@gmail.com
207 408 2804

© copyright 2016

renovations to
77 WILLIAM STREET

77 William Street - Portland, Maine 04103

issue status: for construction
date: February 2, 2017
revision:

A1-05