



1 west elevation  
 $\frac{1}{4}'' = 1'-0''$

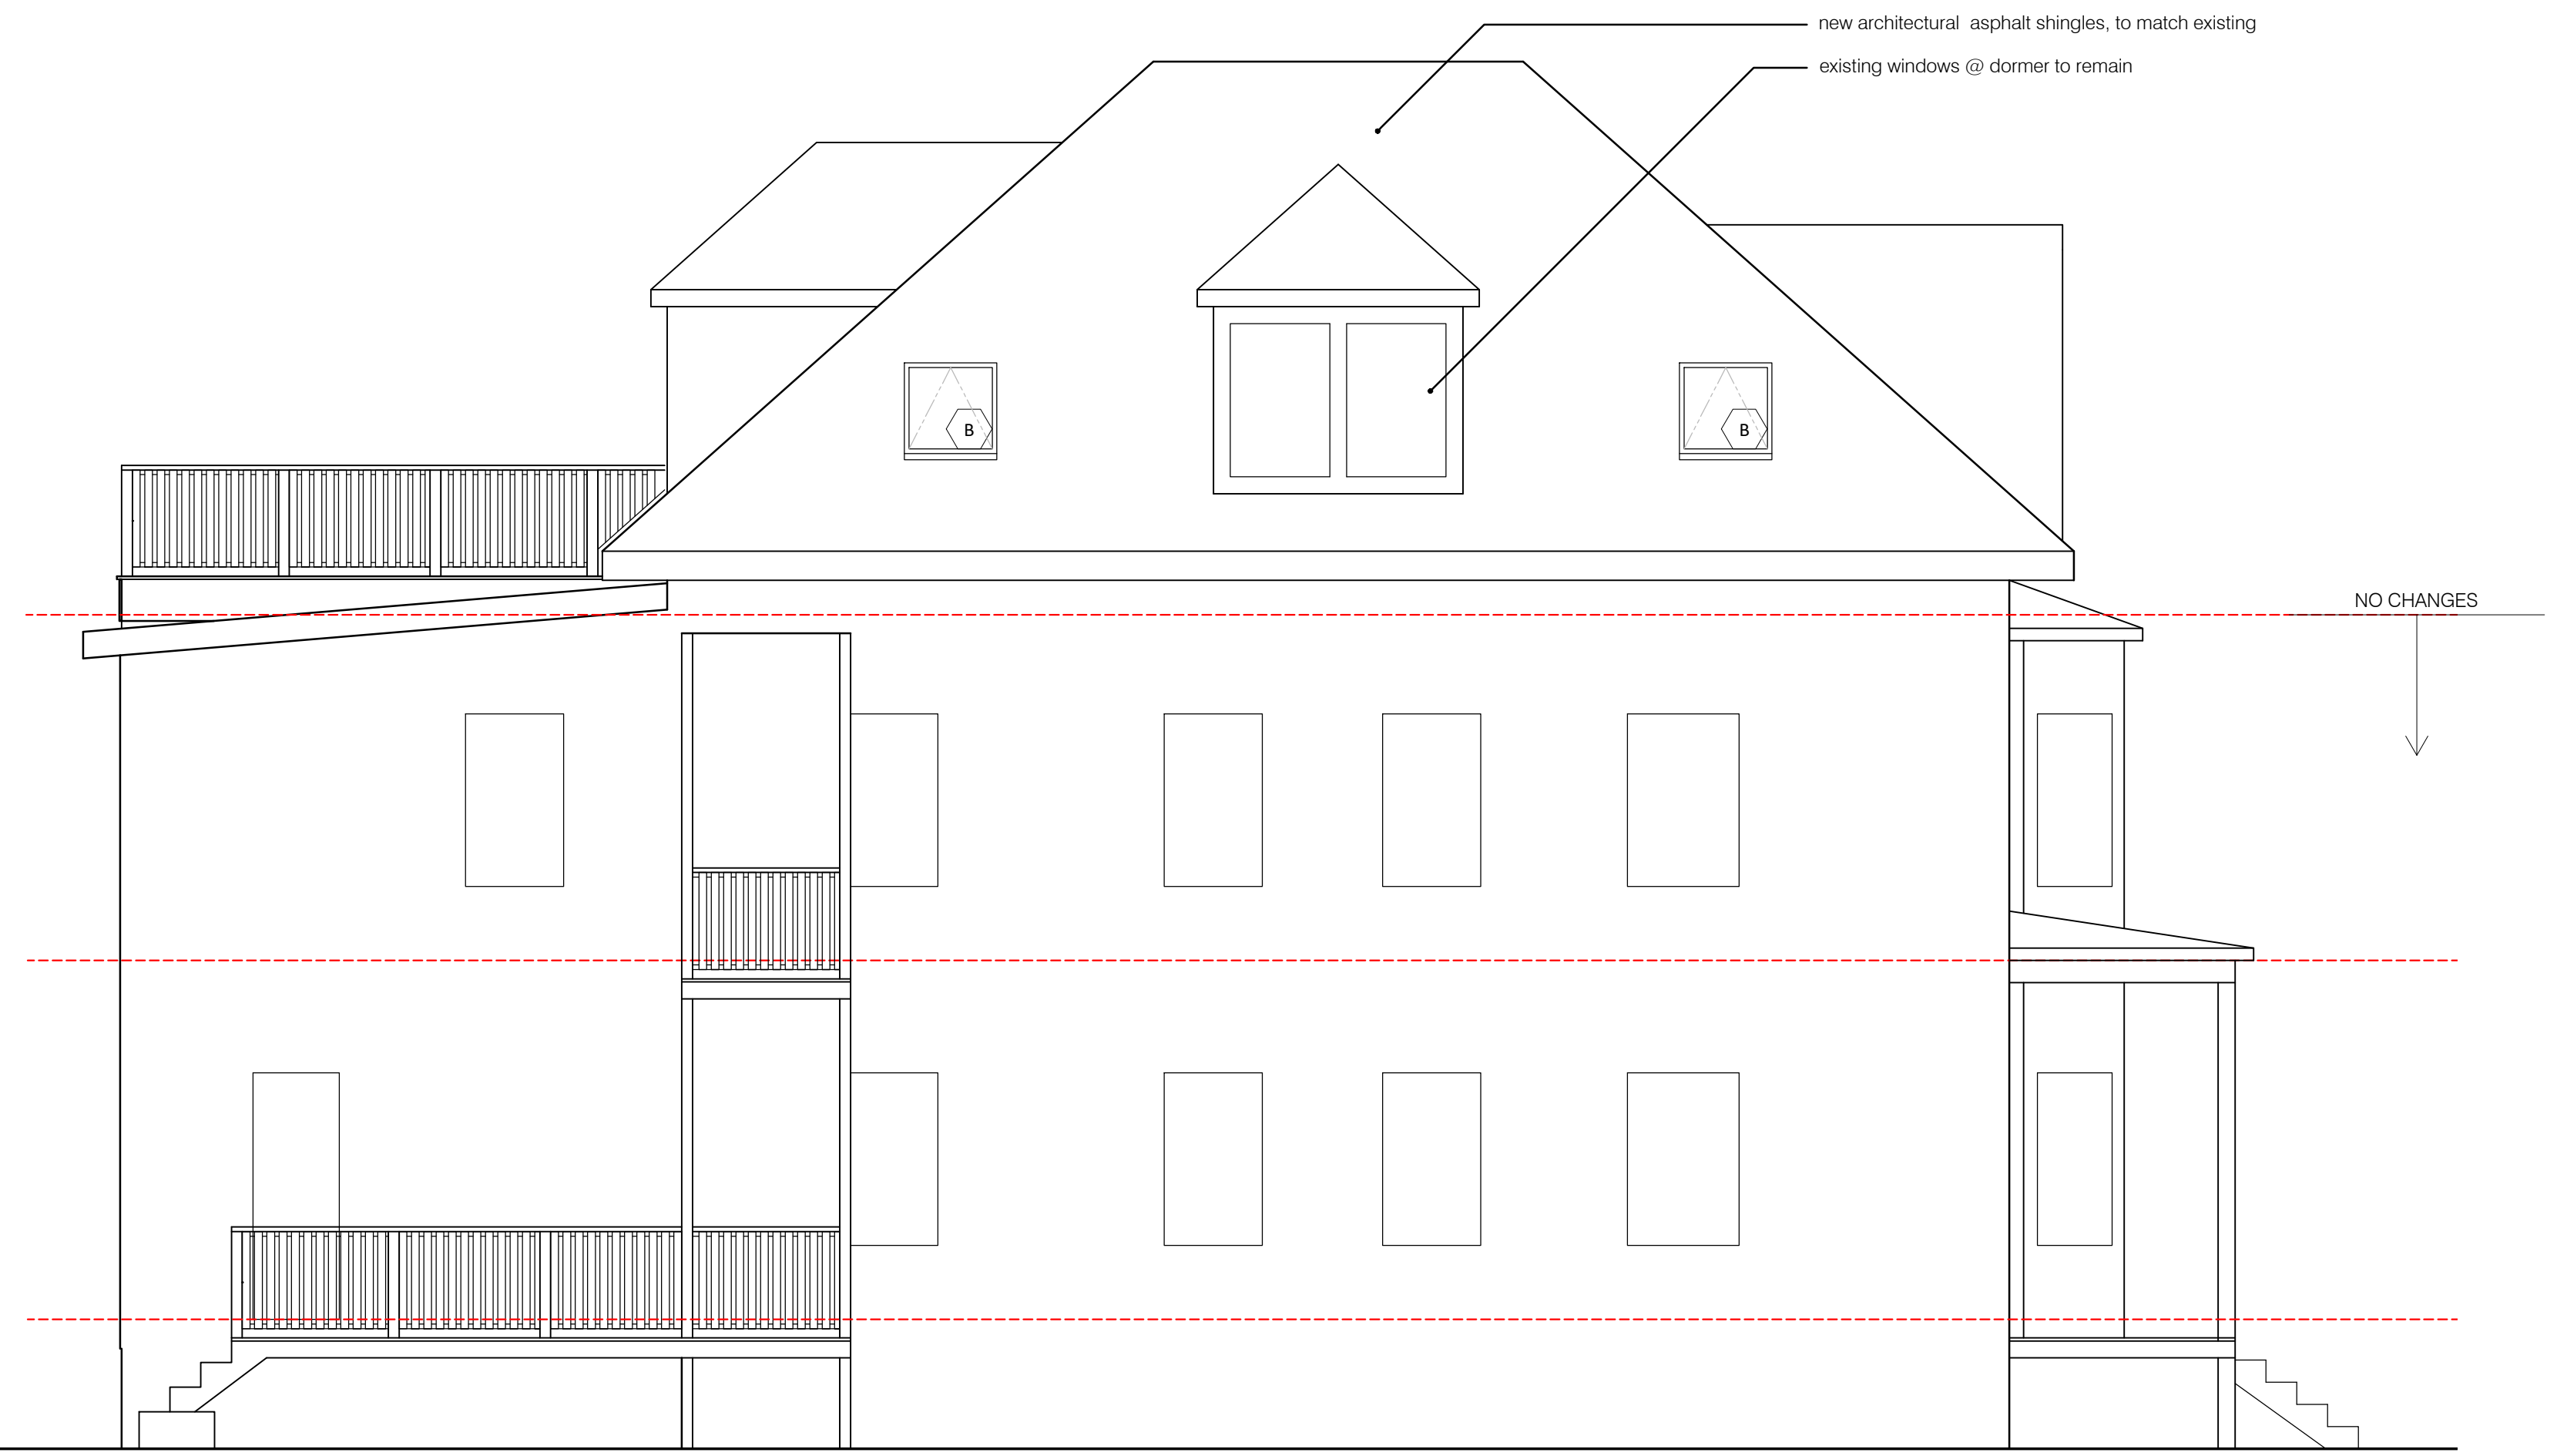

2 south elevation  
 $\frac{1}{4}'' = 1'-0''$

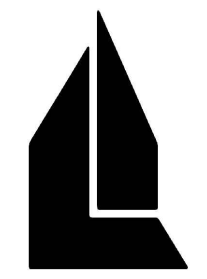

ALEXANDER LEHNEN  
 51 Hammond Street  
 Portland, Maine 04101  
 alx.lehnen@gmail.com  
 207 408 2804

renovations to  
**77 WILLIAM STREET**  
 77 William Street - Portland, Maine 04103

issue status: for construction  
 date: February 2, 2017  
 revision:

A2-01