



1 east elevation  
 1/4" = 1'-0"

NO CHANGES  
 ↓

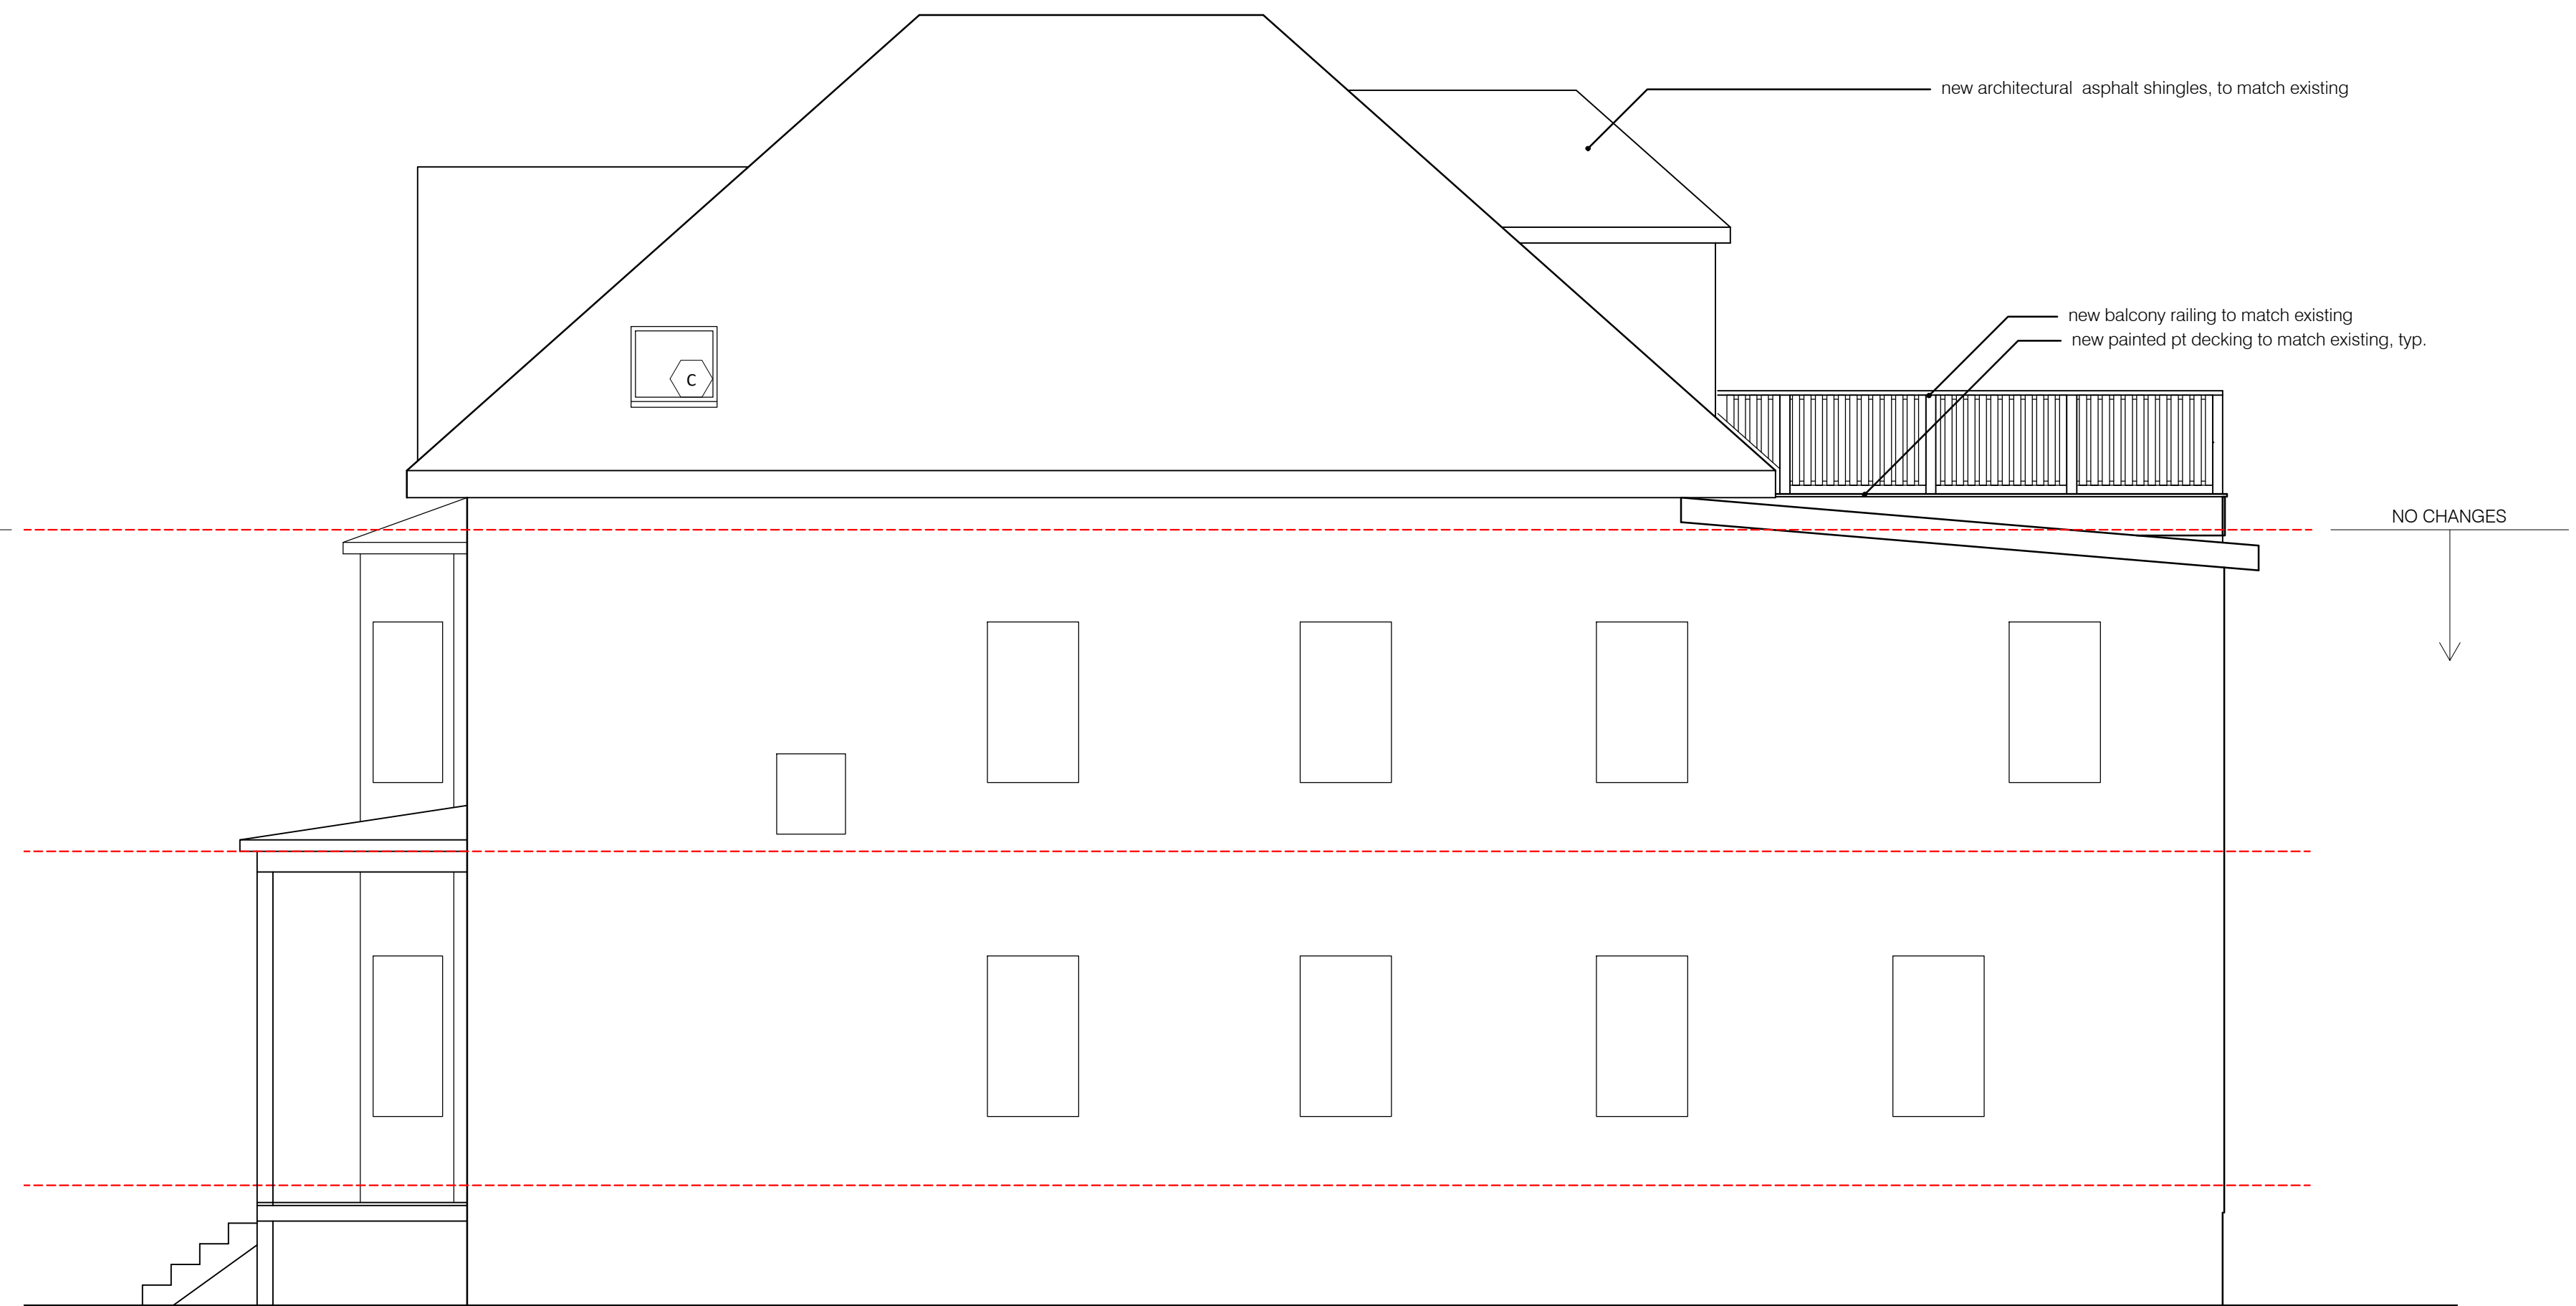

2 north elevation  
 1/4" = 1'-0"

NO CHANGES  
 ↓

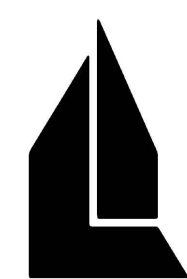

ALEXANDER LEHNEN  
 51 Hammond Street  
 Portland, Maine 04101  
 alx.lehnen@gmail.com  
 207 408 2804

© copyright 2016

renovations to  
**77 WILLIAM STREET**  
 77 William Street - Portland, Maine 04103

issue status: for construction  
 date: February 2, 2017  
 revision:

A2-02