


2 detail section @ deck post, typ.
1 1/2" = 1'-0"

3 detail section @ deck edge parallel to joists
1 1/2" = 1'-0"

4 detail section @ deck ledger, typ.
1 1/2" = 1'-0"

5 plan detail @ deck ledger, typ.
1 1/2" = 1'-0"

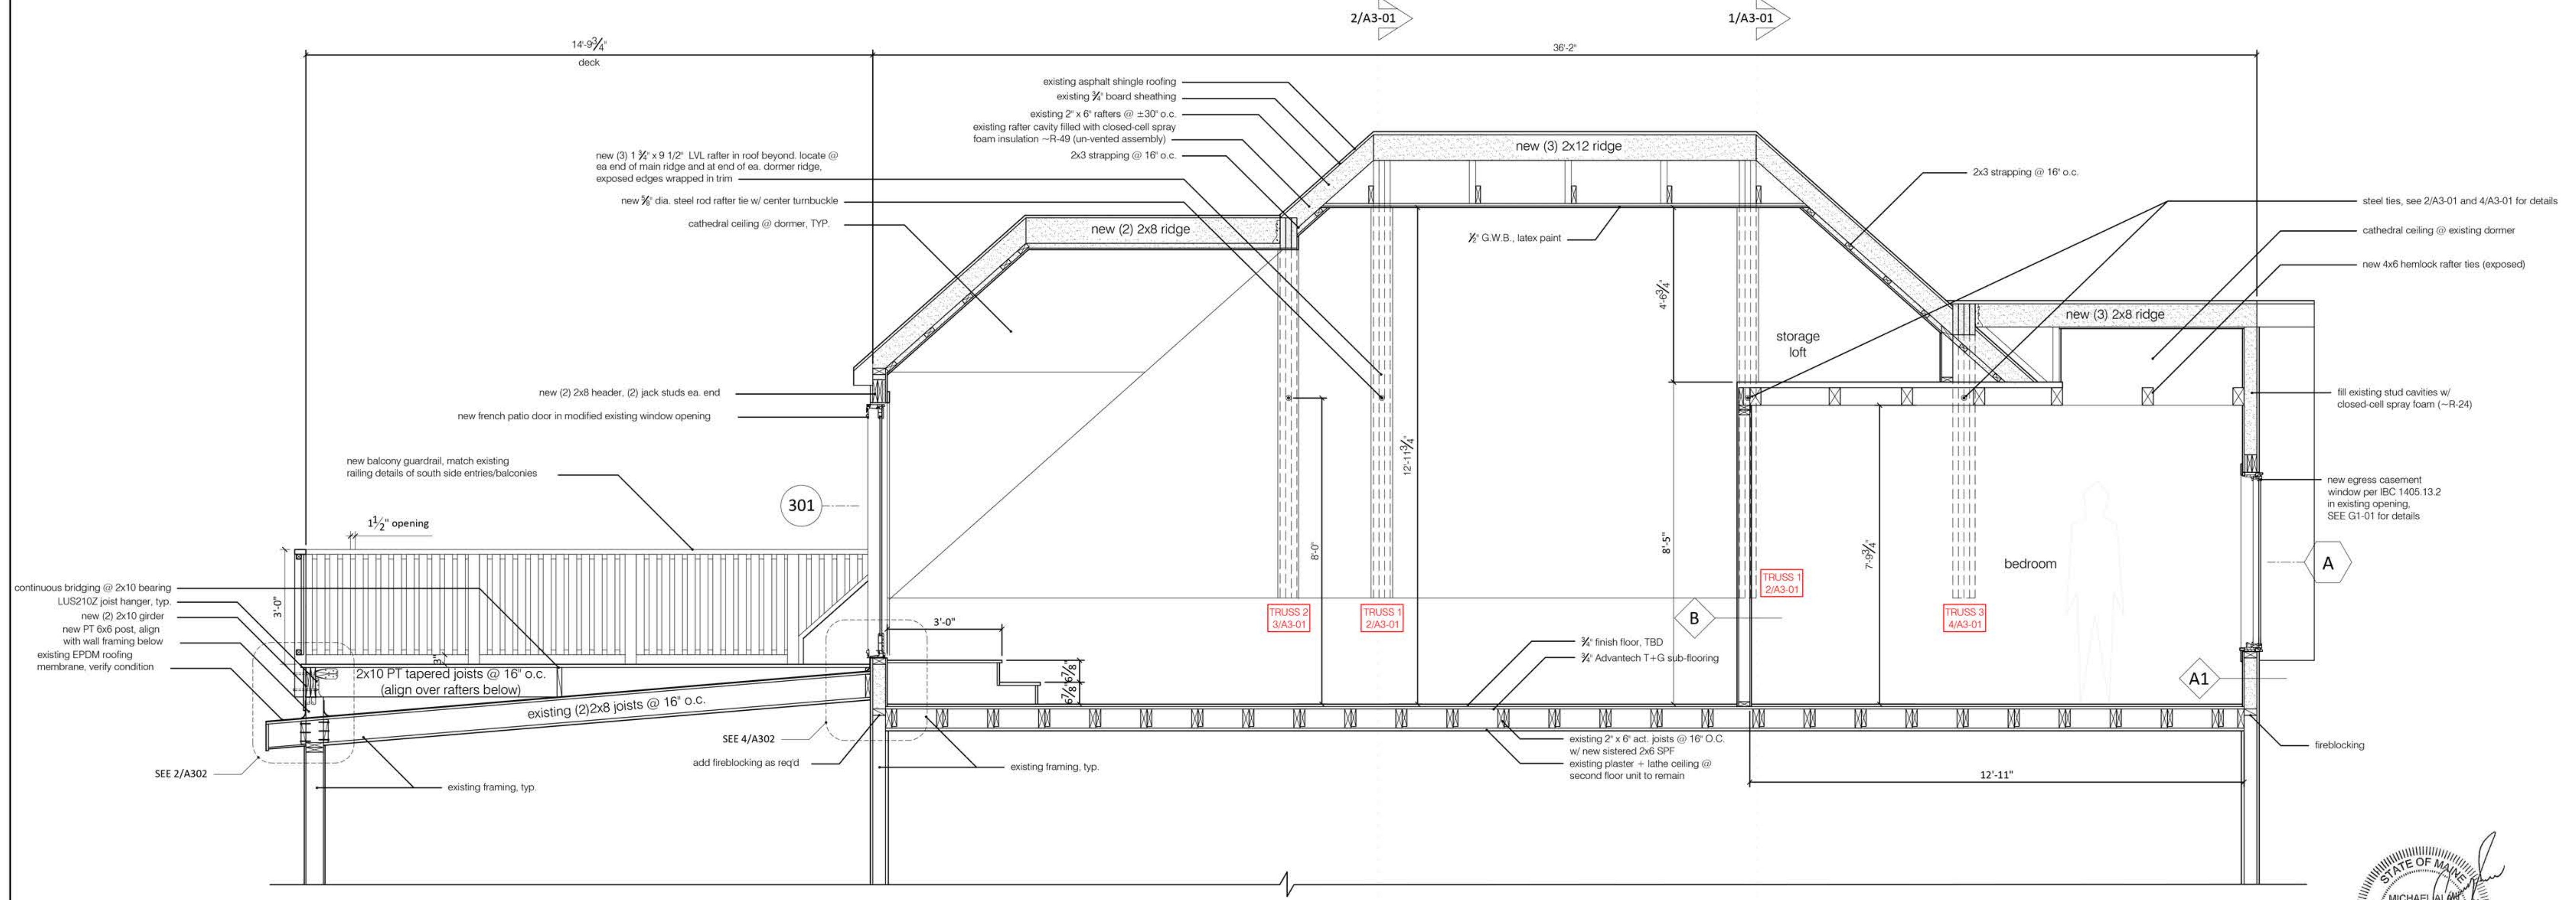

- notes:
1. new automatic sprinkler system to code throughout building
 2. new fire/smoke alarm and detection system to code throughout building

1 longitudinal building section
1/2" = 1'-0"

