

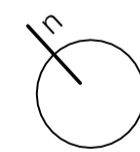


1 existing first floor plan (unit #1)  
 1/4" = 1'-0"

- notes:
1. first floor unit interior area: 1,379 SF
  2. first floor porch/decks: 245 SF
  3. second floor unit interior area: 1,301 SF
  4. second floor porch/decks area: 35 SF

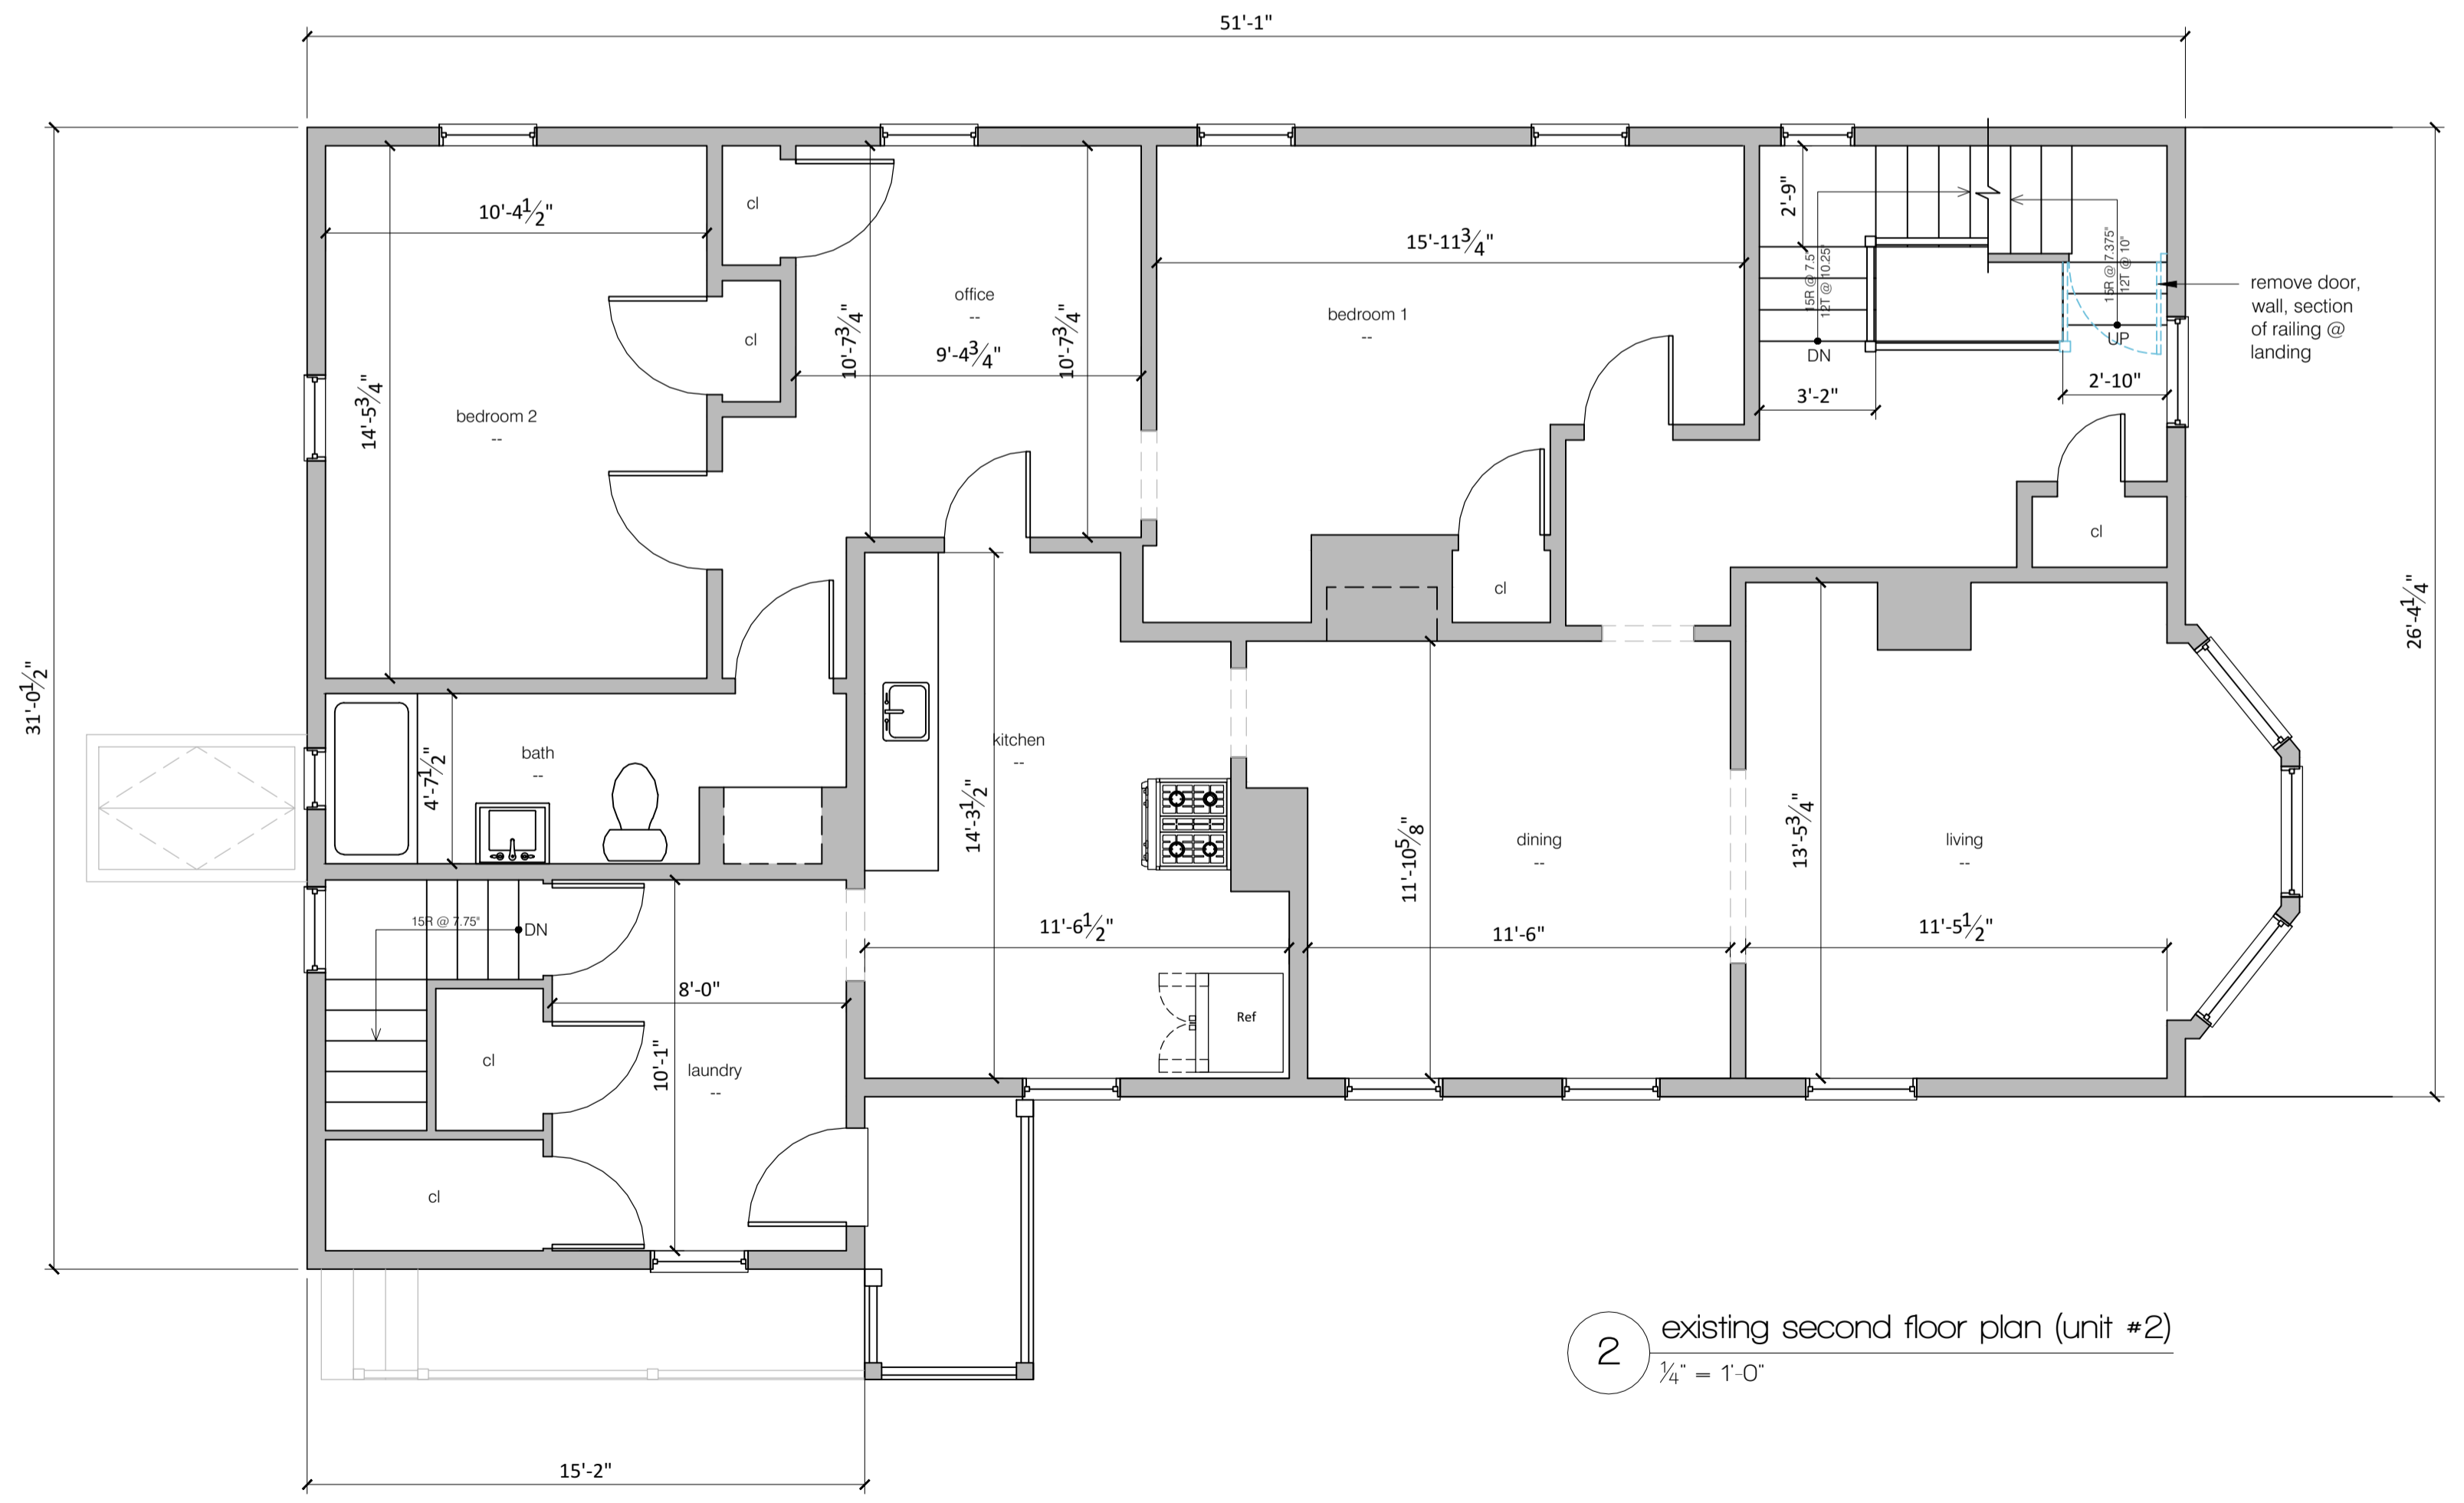

existing construction  
 existing construction to be removed

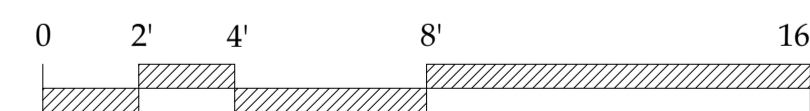

2 existing second floor plan (unit #2)  
 1/4" = 1'-0"