



1 existing third floor plan  
1/4" = 1'-0"

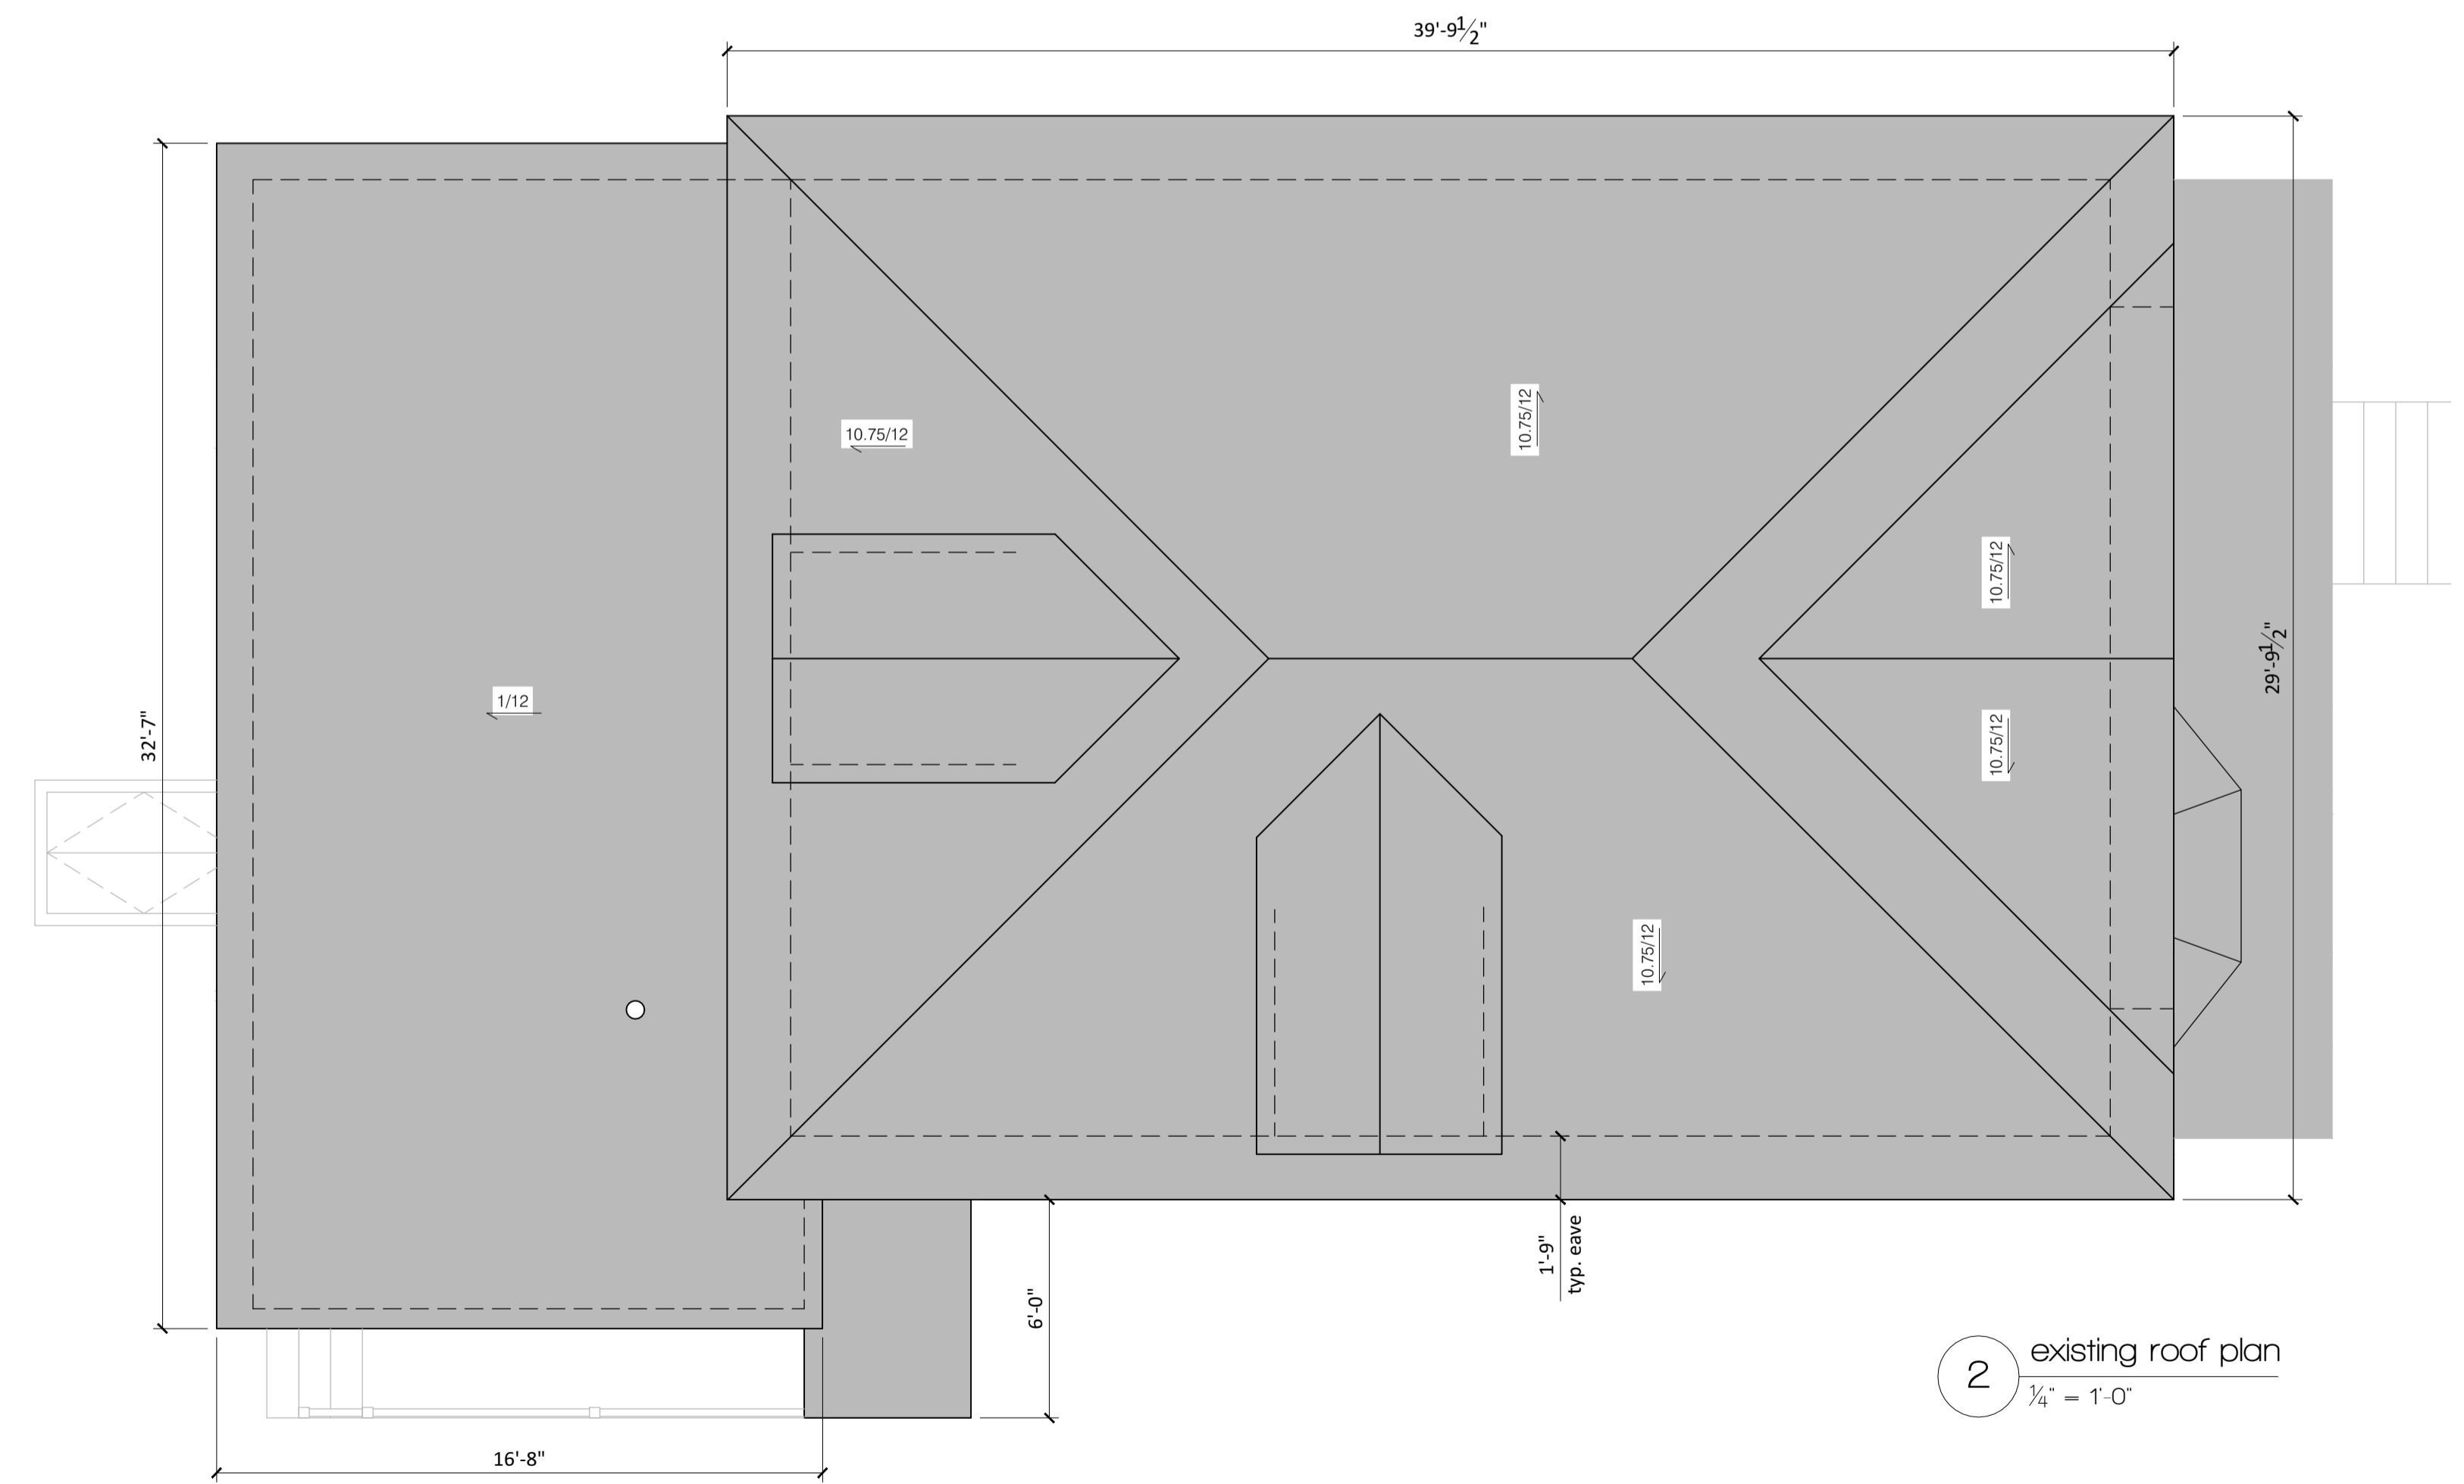

2 existing roof plan  
1/4" = 1'-0"

notes:

1. attic floor interior area: 905 SF

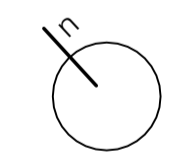

- existing construction
- existing construction to be removed

