


1 west elevation
 $\frac{1}{4}'' = 1'-0''$

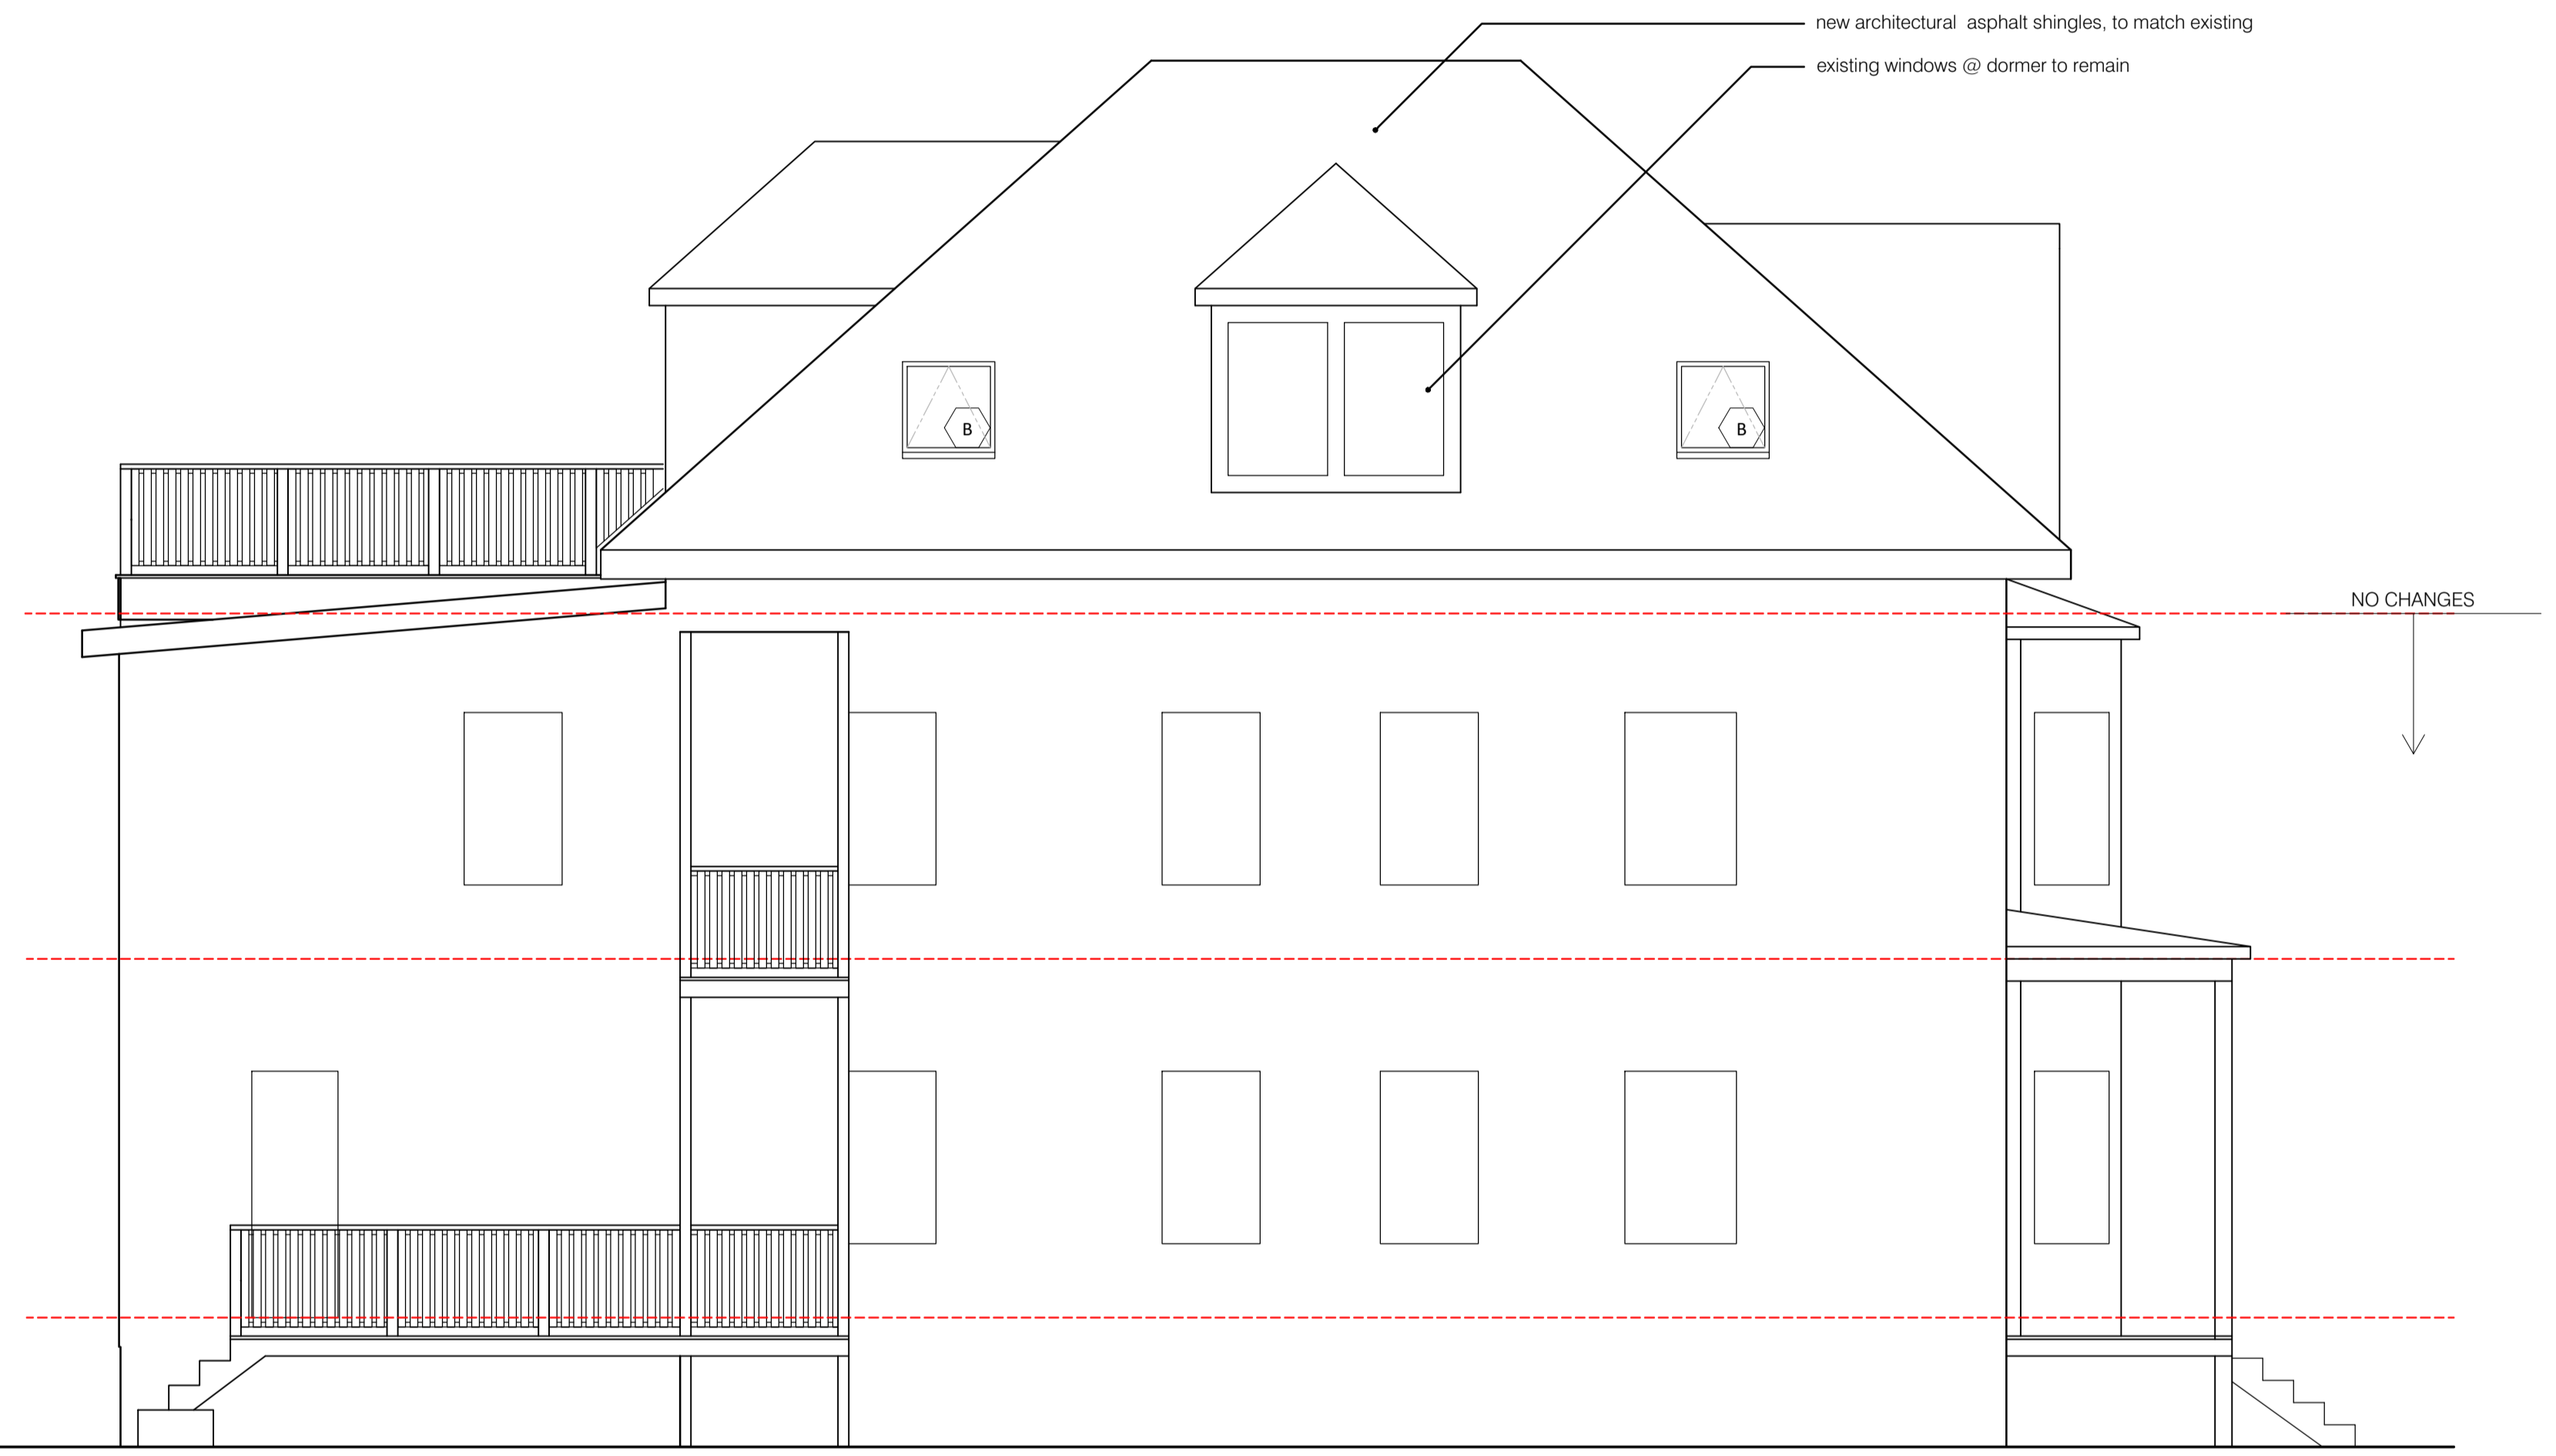

2 south elevation
 $\frac{1}{4}'' = 1'-0''$