



1 east elevation
1/4" = 1'-0"

NO CHANGES

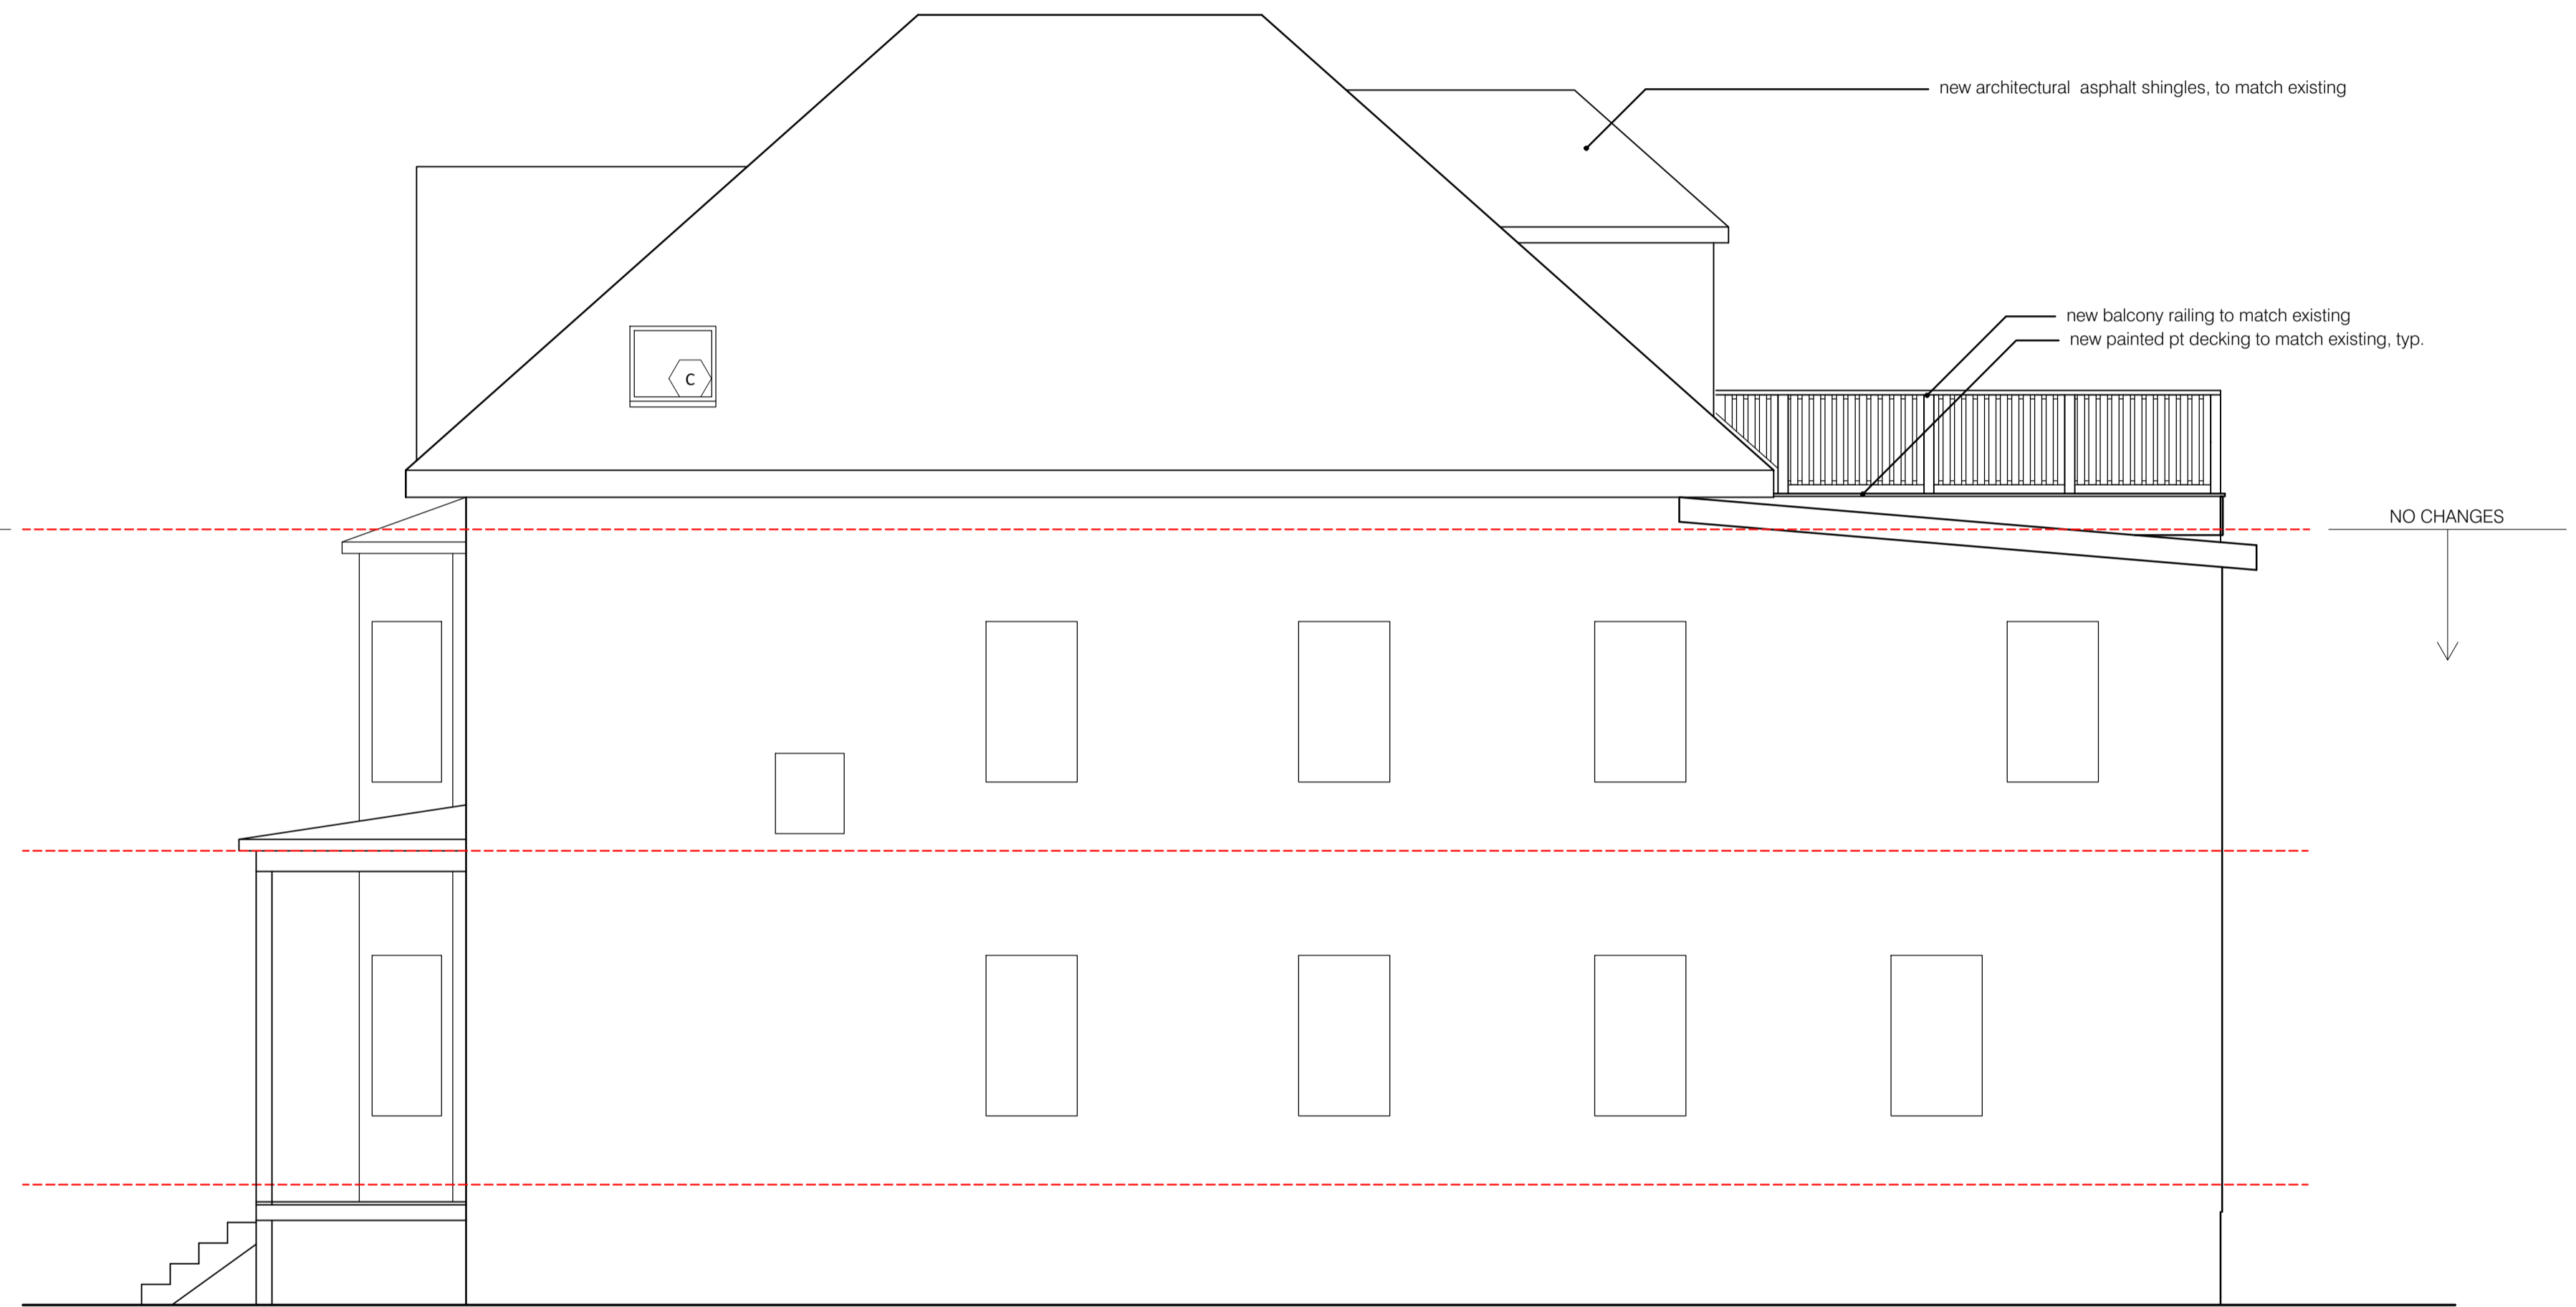

2 north elevation
1/4" = 1'-0"

NO CHANGES

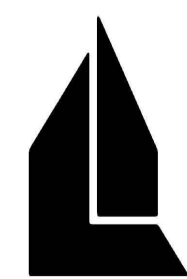

ALEXANDER LEHNEN
51 Hammond Street
Portland, Maine 04101
alx.lehnen@gmail.com
207 408 2804

© copyright 2015

renovations to
77 WILLIAM STREET
77 William Street - Portland, Maine 04103

issue status: for construction
date: February 2, 2017
revision:

A2-02



**CITY OF PORTLAND
APPROVED SITE PLAN**
Subject to Conditions of Approval
and Standard Conditions

DATE of APPROVAL **2-24-17**
PLANNER **Barbara Barhydt**
PROJECT NO. **#2017-028**