



LOT

ALONG/PARALLEL TO WILLIAM ST 75'
ALONG/PARALLEL TO OAKDALE ST 70'

LOT TO - ADJACENT STRUCTURE
WILLIAM ST 6.5'
OAKDALE ST 6'

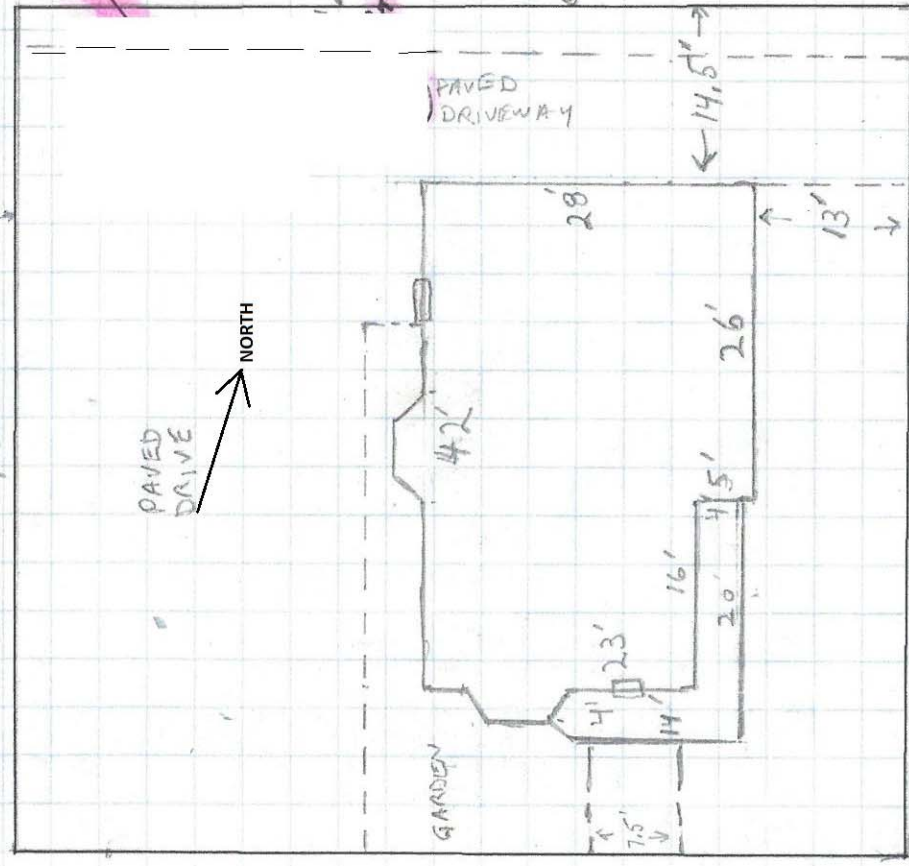

WILLIAM ST RW

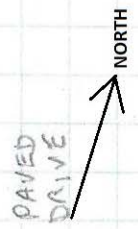

ADJACENT STRUCTURE

OAKDALE ST RW
SCALE 1" = 16'

LOT AND STRUCTURE DIMENSIONS - SOURCE
LOT: TAX ASSESSOR MAP INDEX NO - G7NE, CBL 117D021
BUILDING: ONLINE ASSESSOR DATABASE FOR CBL 117D021