


ABBREVIATIONS

A.B. Anchor Bolt	DBL. Double	FTG. Footing	MT.G. Mounting	S.D. Smoke Detector	W/D. Washer / Dryer
ACOUS. Acoustical	DH. Magnetic Door Holder	FUR. Furring	MTL. Metal	SECT. Section	WD. Wood
ADJ. Adjustable	DTL. Detail	FUT. Future	MUL. Mullion	SECT. Section	WP. Waterproof
ACT. Acoustic Ceiling Tile	DEPT. Department	Field Verify	M.O. Masonry Opening	SH. Shelf	W/R. Water Resistant
A.I.B. Air Infiltration Barrier	DIA. Diameter	GA. Gauge	M.R. Moisture Resistant	SHR. Shower	WT. Weight
AFF. Above Finished Floor	DIAG. Diagonal	GALV. Galvanize	NA. Not Applicable	SHT. Sheet	
AGGR. Aggregate	DIM. Dimension	GC. Grab Bar	N.I.C. Not In Contract	SIM. Similar	
ALT. Alternative	DISP. Dispenser	General Contractor	NO. Number	SP. Space / Sprinkler	
APPRX. Approximate	D.F. Drinking Fountain	GL. Glass / Glazing	NOM. Nominal	SPEC. Specification	
ALUM. Aluminum	DN. Down	GND. Ground	N. North	SQ. Square	
ARCH. Architectural	DR. Door	GR. Grade	N.T.S. Not To Scale	STA. Station	
ASPH. Asphalt	DUPLX. Duplex Recepticle	Gypsum Wallboard	OA. Overall	STD. Standard	
BD. Board	DW. Dishwasher	H. High	O.C. On Center	STOR. Storage	
B.F. Barrier Free	DWG. Drawing	H.B. Hose Bibb	O.D. Outside Diameter	STRL. Structural	
BIT. Bituminous	DWR. Drawer	H.C. Hollow Core	O.F.C.I. Owner Furnished Contractor Installed	STL. Steel	
BITUM. Bituminous	E. East	HDWD. Hardwood	OP.H. Opposite Hand	S.S.T. Stainless Steel	
BLDG. Building	EA. Each	HDWE. Hardware	OPNG. Opening	SUSP. Suspended	
BLK. Block	E.J. Expansion Joint	H.M. Hollow Metal	OPP. Opposite	SYM. Symmetrical	
BLKG. Blocking	EL. Elevation	HOR. Horizontal	OPT. Optional	T & G. Tongue And Groove	
BM. Beam	ELEC. Electrical	HR. Hour	PART. Partition	T.C. Top Of Curb	
B.O. Bottom Of	ELEV. Elevator	I.D. Inside Diameter	PL. Plate	TEL. Telephone	
B.S. Both Sides	EMER. Emergency	IND. Indicated	PLAM. Plastic Laminate	TER. Terrazzo	
BSMT. Basement	ENCL. Enclosure	INSUL. Insulation	PLAS. Plaster	THK. Thick, Thickness	
C. Channel	E.P. Electrical Panel	INT. Interior	PLMB. Plumbing	TK. BD. Tack Board	
CAB. Cabinet	EQ. Equal	INV. Invert	PLYWD. Plywood	T.O. Top Of	
C.B. Catch Basin	EQUIP. Equipment	JAN. Janitor	PR. Pair	T.O.P. Top Of Pavement	
CEM. Cement	EXH. Exhaust	JT. Joint	PT. Point	T.O.S. Top of Steel	
C.J. Control Joint	EXTG. Existing	KIT. Kitchen	PT. D. Painted	TRD. / T. Trend	
C.L. Center Line	EXP. Exposed	K.S. Knee Space	P. Paint	T.P. Toilet Paper	
CLG. Ceiling	EXP. JT. Expansion Joint	LAM. Laminate	P.C. Pre-cast	T.S. Tube Section	
CLKG. Caulking	EXT. Exterior	L.F. Linear Feet	P.T. Pressure Treated	T. STAT. Thermostat	
CLOS. Closet	FA. Face	L.P. Low Point	Q.T. Quarry Tile	TYP. Typical	
CLR. Clear	F.A. Fire Alarm	L.S. Light Switch	RAD. Radius	T.W. Top of Wall	
CMU. Concrete Masonry Unit	F.A.C.P. Face Of Control Panel	LCC. Lead Coated Copper	REC. Recessed	U.L. Underwriters Laboratories	
CNTR. Counter	F.D. Floor Drain	LOC. Location	REIN. Reinforced	UNDIST. Undisturbed	
COL. Column	F.E. Fire Extinguisher	LT. WT. Light Weight	REF. Reference	UNFIN. Unfinished	
CONC. Concrete	FIN. Finish	MAINT. Maintenance	REFR. Refrigerator	U.O.N. Unless Otherwise Noted	
COND. Condition	FL. Floor	MAX. Maximum	REQ. Required	UR. Urinal	
CONN. Connection	FLASH. Flashing	MECH. Mechanical	RESIL. Resilient	VAC. Vacuum	
CONST. Construction	FLOUR. Fluorescent	MEMB. Membrane	R.L. Rain Leader	V.B. Vinyl Base	
CONT. Continuous	FND. Foundation	MDF. Medium Density Fiber Board	RM. Room	VCT. Vinyl Composite Tile	
CONTR. Contractor	F.O.C. Face of Concrete	MDO. Medium Density Overlay	R. Riser	VEST. Vestibule	
CORR. Corridor	F.O.F. Face of Finish	MFR. Manufacturer	R.D. Root Drain	VERT. Vertical	
CPT. Carpet	F.O.S. Face Of Stud	MIN. Minimum	R.O. Rough Opening	V.I.F. Verify In Field	
CT. Ceramic Tile	F.P. Fire Proof	MIR. Mirror	S. South	V.P. Veneer Plaster	
C.to C. Center to Center	F.R. Fire Resistant	MISC. Miscellaneous	S.A.F.B. Sound Attending Fire Batts (Acoustic control insulation)	V.R. Vapor Retarder	
CTR. Center	F.R.T. Fire Resistant Treated	MOV. Movable	SCHED. Schedule	W. West	
CTSK. Countersink	F.S. Full Size	MT.D. Mounted	S.C. Solid Core	W/W. With	
CW. Cold Water	FT. Foot / Feet			WC. Water Closet	

FOR PRICING - 10 FEBRUARY 2012

ARCHITECTURE & INTERIORS
 45 CASCO STREET
 PORTLAND, MAINE 04101
 207.699.2688 TEL
 207.699.2611 FAX
 davidhembrearchitect.com

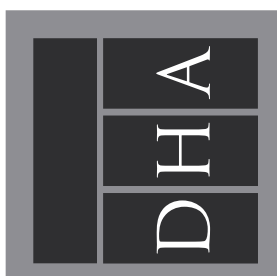

ISSUED FOR:	DATE
PRICING	2/10/12
PROGRESS PRINT	1/20/12
REVIEW	10/20/11
IN OFFICE REVIEW	7/7/26/11


CORBETT-PATTERNITI
 RESIDENCE
 104 FESSENDEN ROAD
 PORTLAND, MAINE
 DHA PROJ. # 20706

NOTES, SYMBOLS &
 ABBREVIATIONS


0.1
 DRAWING NO.

SYMBOLS KEY


2 DETAIL
 SCALE: 3" = 1'-0"
 Drawing / Detail Title




1
 Column Line

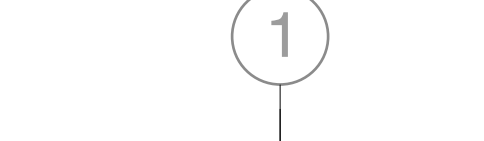


5 A3.3
 Enlarged Plan or Detail
 Detail Number
 Drawing Reference Number

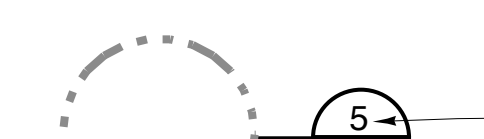


5 A3.3
 Detail Symbol

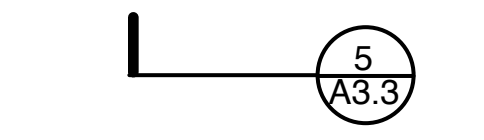


5 A3.3
 Section Symbol




2 A6.1
 Interior Section Symbol

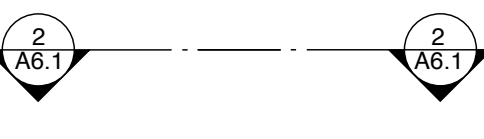


2 A3.2
 Building Section Symbol

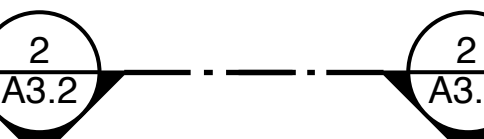


5 A3.3
 Elevation Symbol

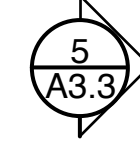


NORTH A2.4
 Exterior Elevation Symbol




4 1 2 5
 Exterior Elevation Symbol
 Elevation Number
 Drawing Reference Number

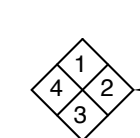


1 INT. ELEV.
 SCALE: 1/4" = 1'-0"
 Interior Elevation Title




Lolly Column on Footing Pad

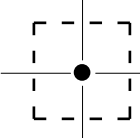


Concrete Pier on Footing Pad

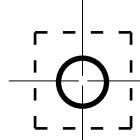


Concrete Pier on Footing Pad (Below Grade)

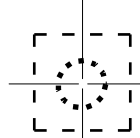


Revision
 Cloud Around Revisions
 Revision Note Number




(2)2 x 8 HDR
 Header Information




F.D.
 Floor Drain

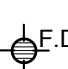


U
 Framing Member Hanger




Center Line




FIN. FL. el. 0'-0"
 Spot Elevation




SUB. FL. el. 0'-0"
 Spot Elevation

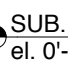


T.O. SLAB el. 32'-1 1/2"
 Section & Elevation Drawings
 Elevation Dimension Line




12 4
 Roof Pitch




Building Entrance




Break Line

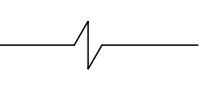


Door Swing Line
Hinge Side

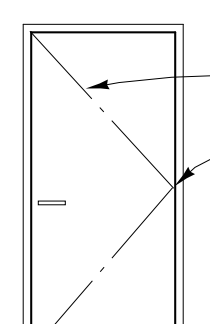


2 Hour Rated (2 HR.)




1 Hour Rated (1 HR.)




101
 Room Number Symbol

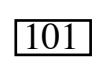


119
 Door Number Symbol



A
 Window Type Symbol

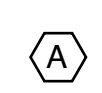

2A
 Wall Type Symbol



GENERAL NOTES