

DRAWING TO BE RE-ISSUED WITH ELECTRICAL SERVICE & CIRCUITS IDENTIFIED

A9.1 FIRST FLOOR CEILING PLAN
SCALE: 1/4" = 1'-0"

PLUMBING KEY

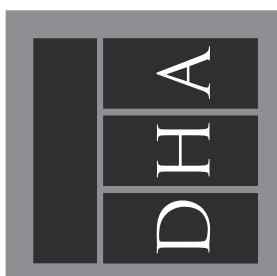
P1 = KITCHEN SINK / OWNER TO SELECT
P2 = KITCHEN SINK FAUCET / OWNER TO SELECT
P3 = TOILET / MFR. = TOTO, OWNER TO SELECT MODEL
P4 = SMALL HAND SINK / OWNER TO SELECT
P5 = SINK FAUCET / OWNER TO SELECT

NOTE: HYDRO AIR UNIT AND SUPPLY/RETURN DUCTWORK IS LOCATED IN BASEMENT

LIGHTING TYPES

TYPE A	○	DOWN LIGHT
TYPE B	○	DOWN LIGHT
TYPE C	◦	DOWN LIGHT- PIN POINT
TYPE D	⊖	WALL WASHER
TYPE E	⊖	WALL WASHER- LOW VOLTAGE
TYPE F	●	PENDANT
TYPE G	⊗	PENDANT
TYPE H	▽	TRACK LIGHTING
TYPE I	⊢	UNDERCABINET HALOGEN
TYPE J	⊕	UTILITY LIGHT

FOR PRICING - 10 FEBRUARY 2012

 ARCHITECTURE & INTERIORS 45 CASCO STREET PORTLAND, MAINE 04101 207.699.2688 TEL 207.699.2611 FAX davidhembrearchitect.com	ISSUED FOR:	DATE:
	CORBETT-PATTERNITI RESIDENCE 104 FESSENDEN ROAD PORTLAND, MAINE DHA PROJ. # 20706	2/10/12 1/20/12 10/20/11 7/26/11
FIRST FLOOR CEILING PLAN SCALE: 1/4"=1'-0"		A9.1 DRAWING NO.