


Framing Plans

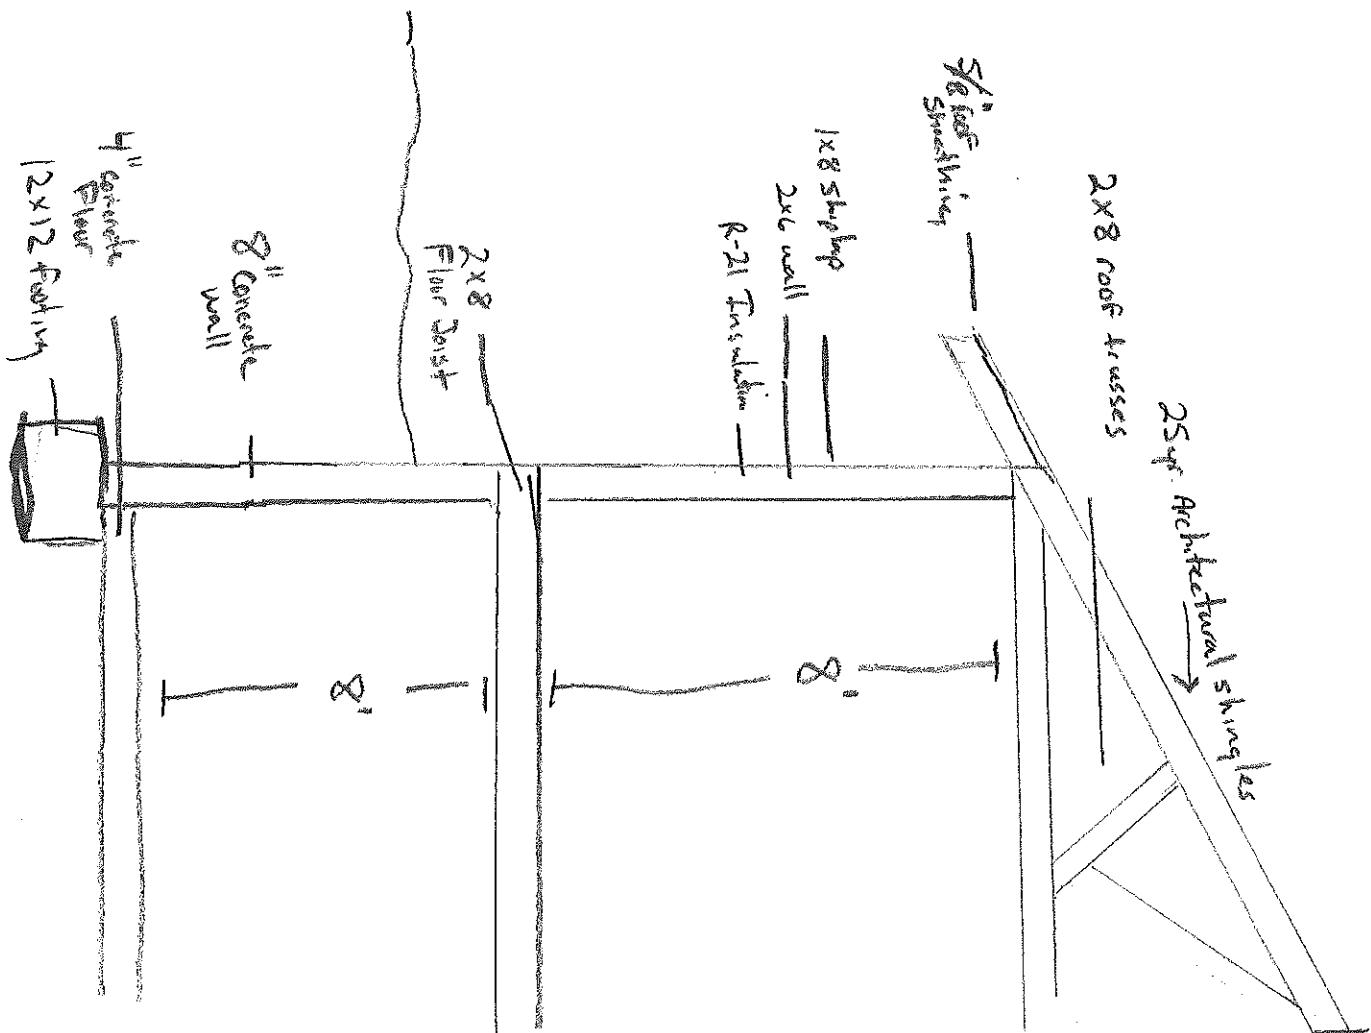

- All Headers (2) 2x8 with 1/2 in between
- All Interior walls are made 2x4 with plaster & lath.
- Interior walls are not load bearing where work is to be performed.
- All New walls will be 2x4 and 16'0".