


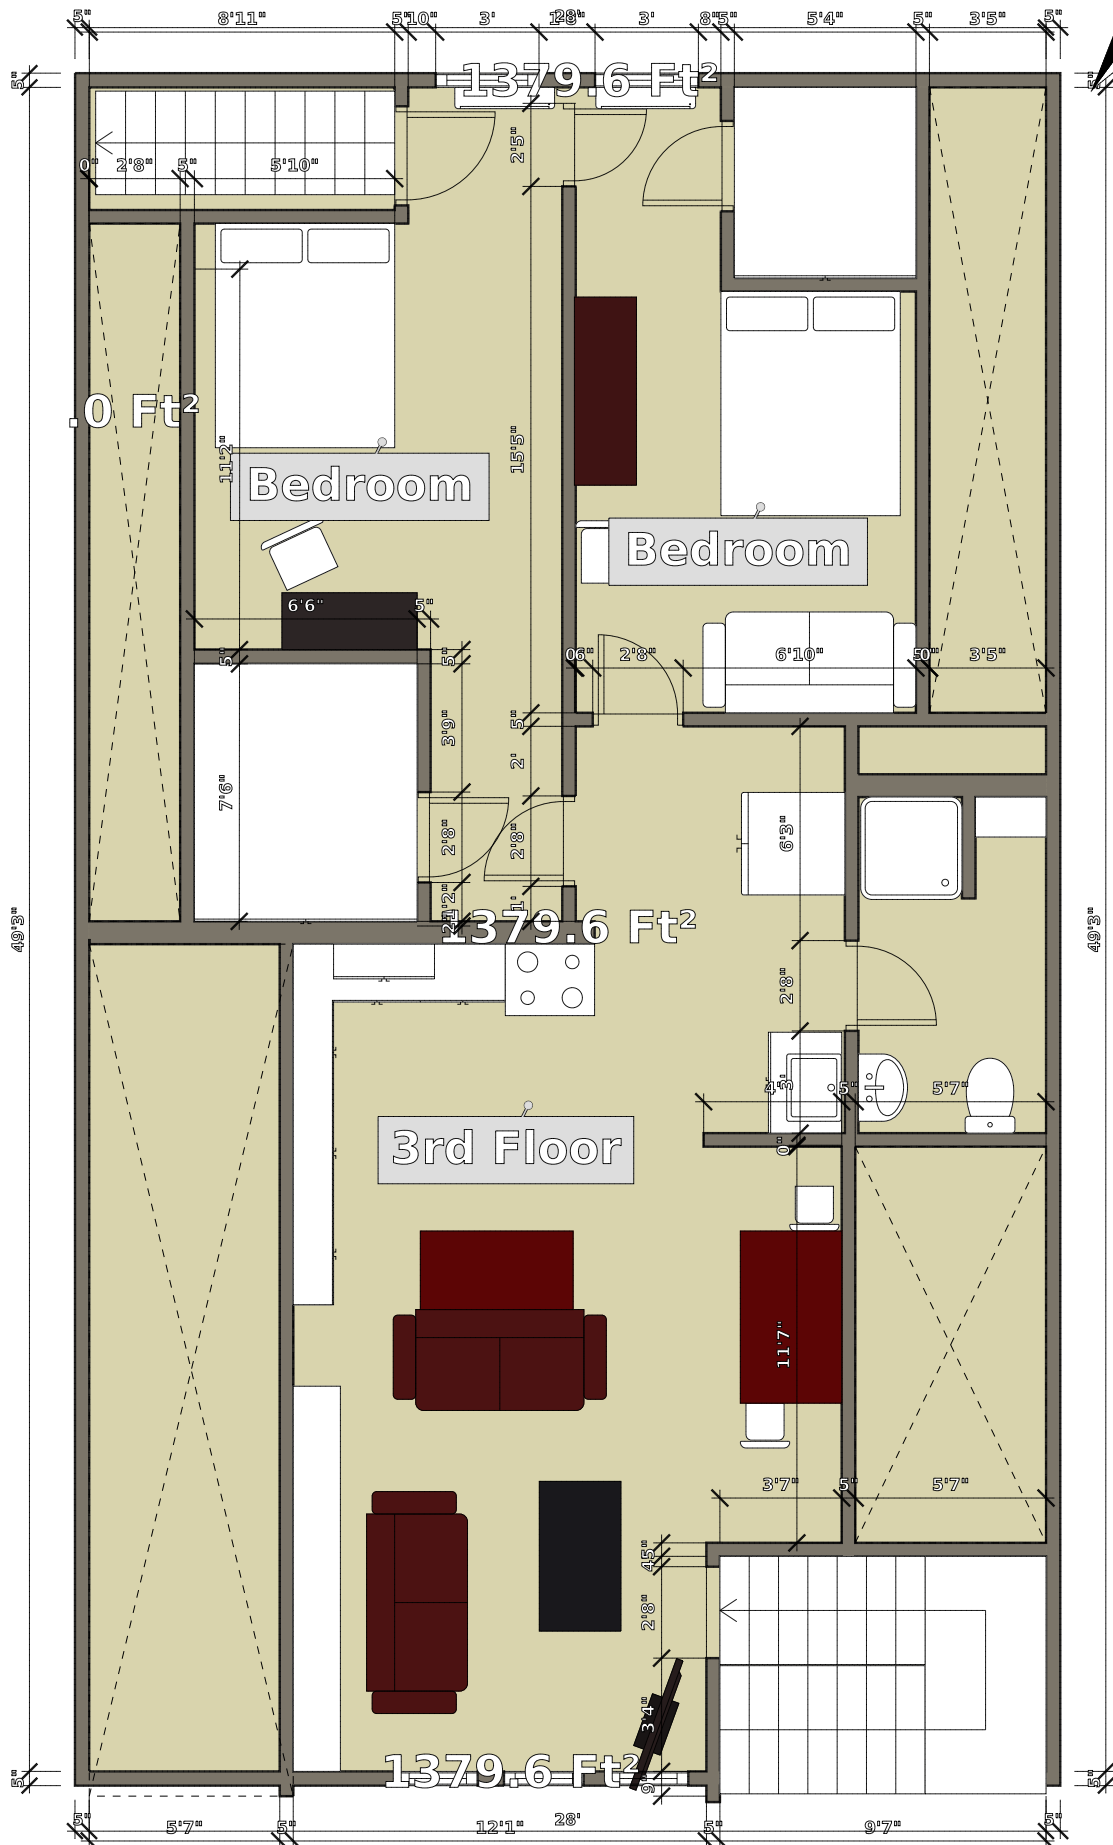


09/17/2018






09/17/2018

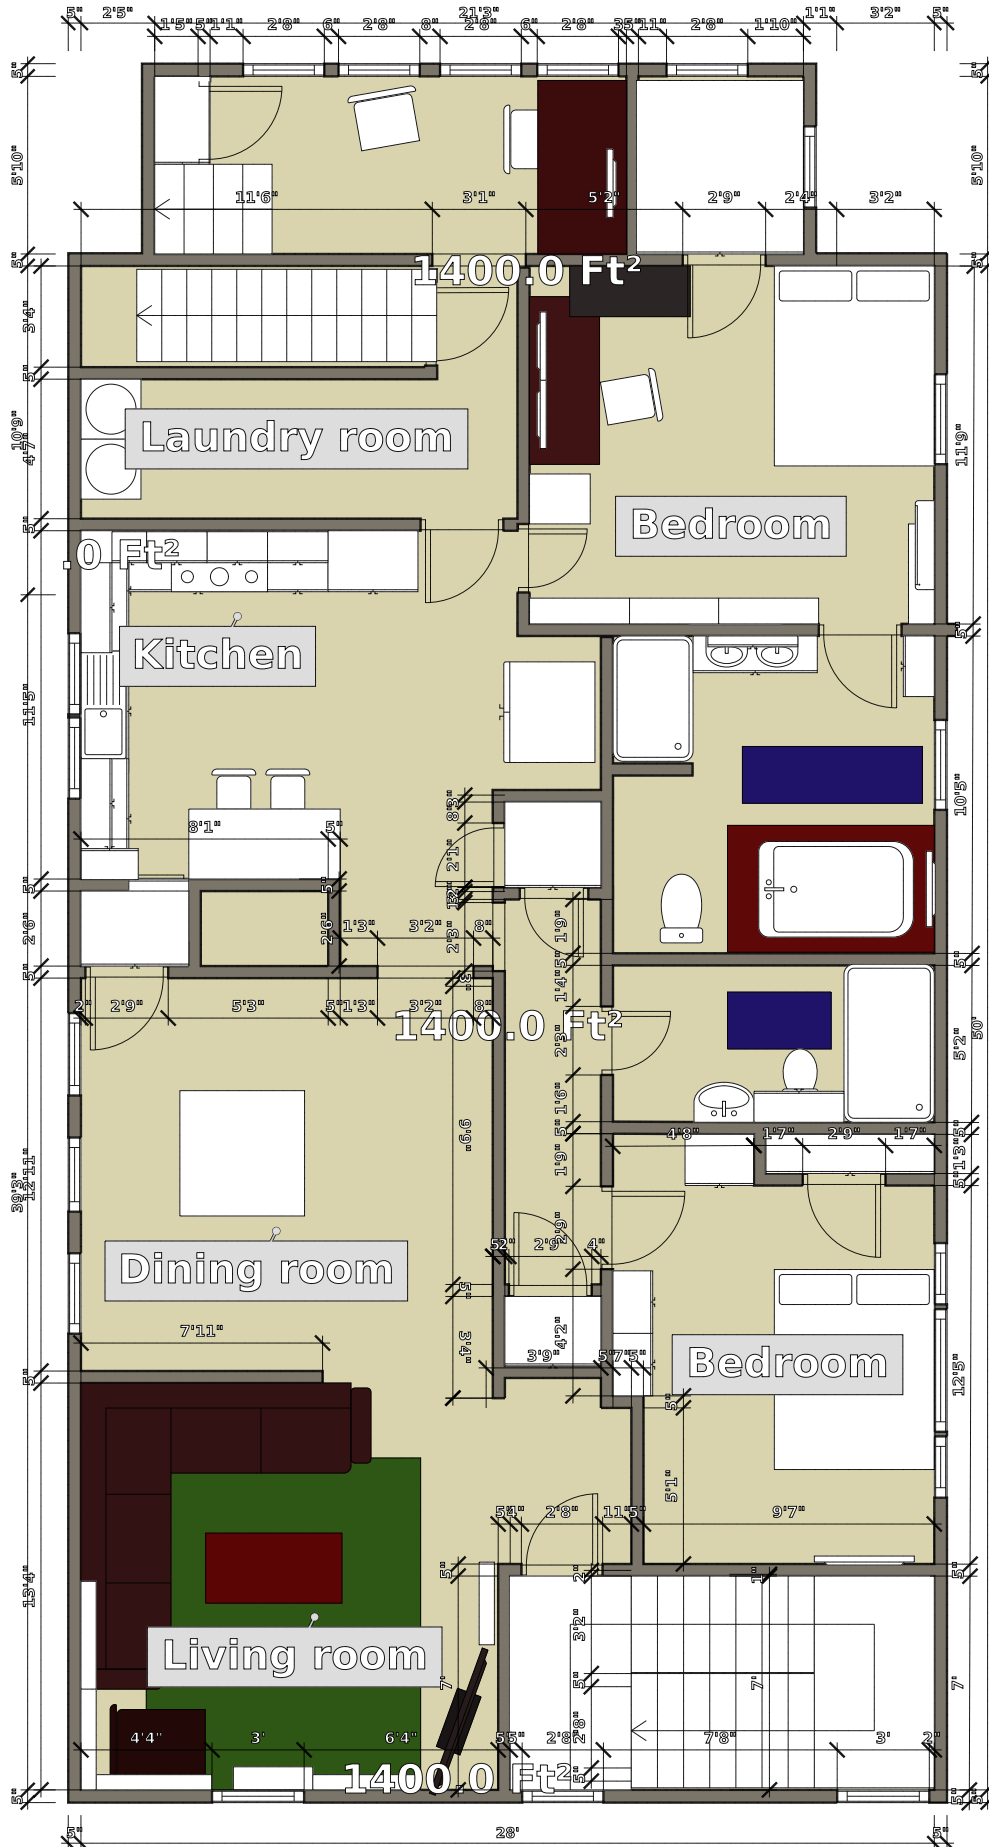




09/17/2018

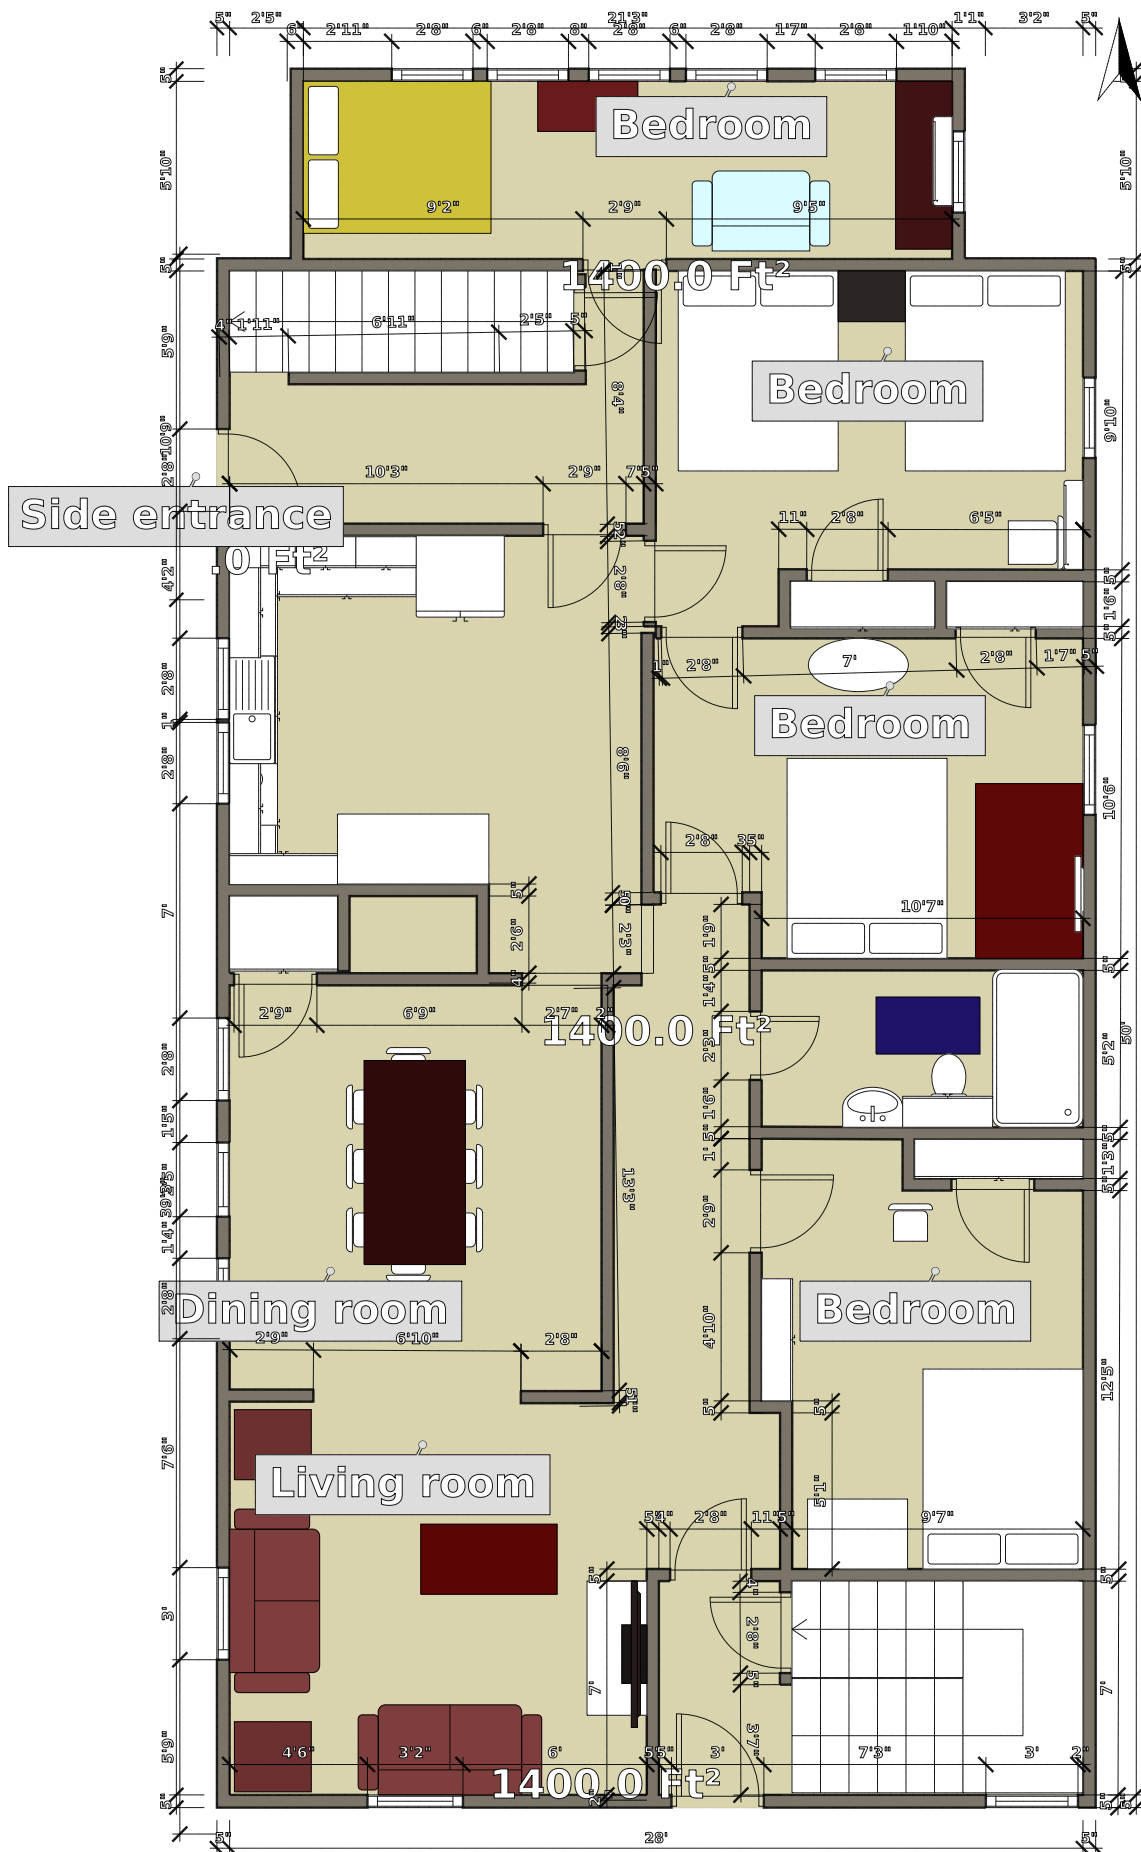



09/17/2018

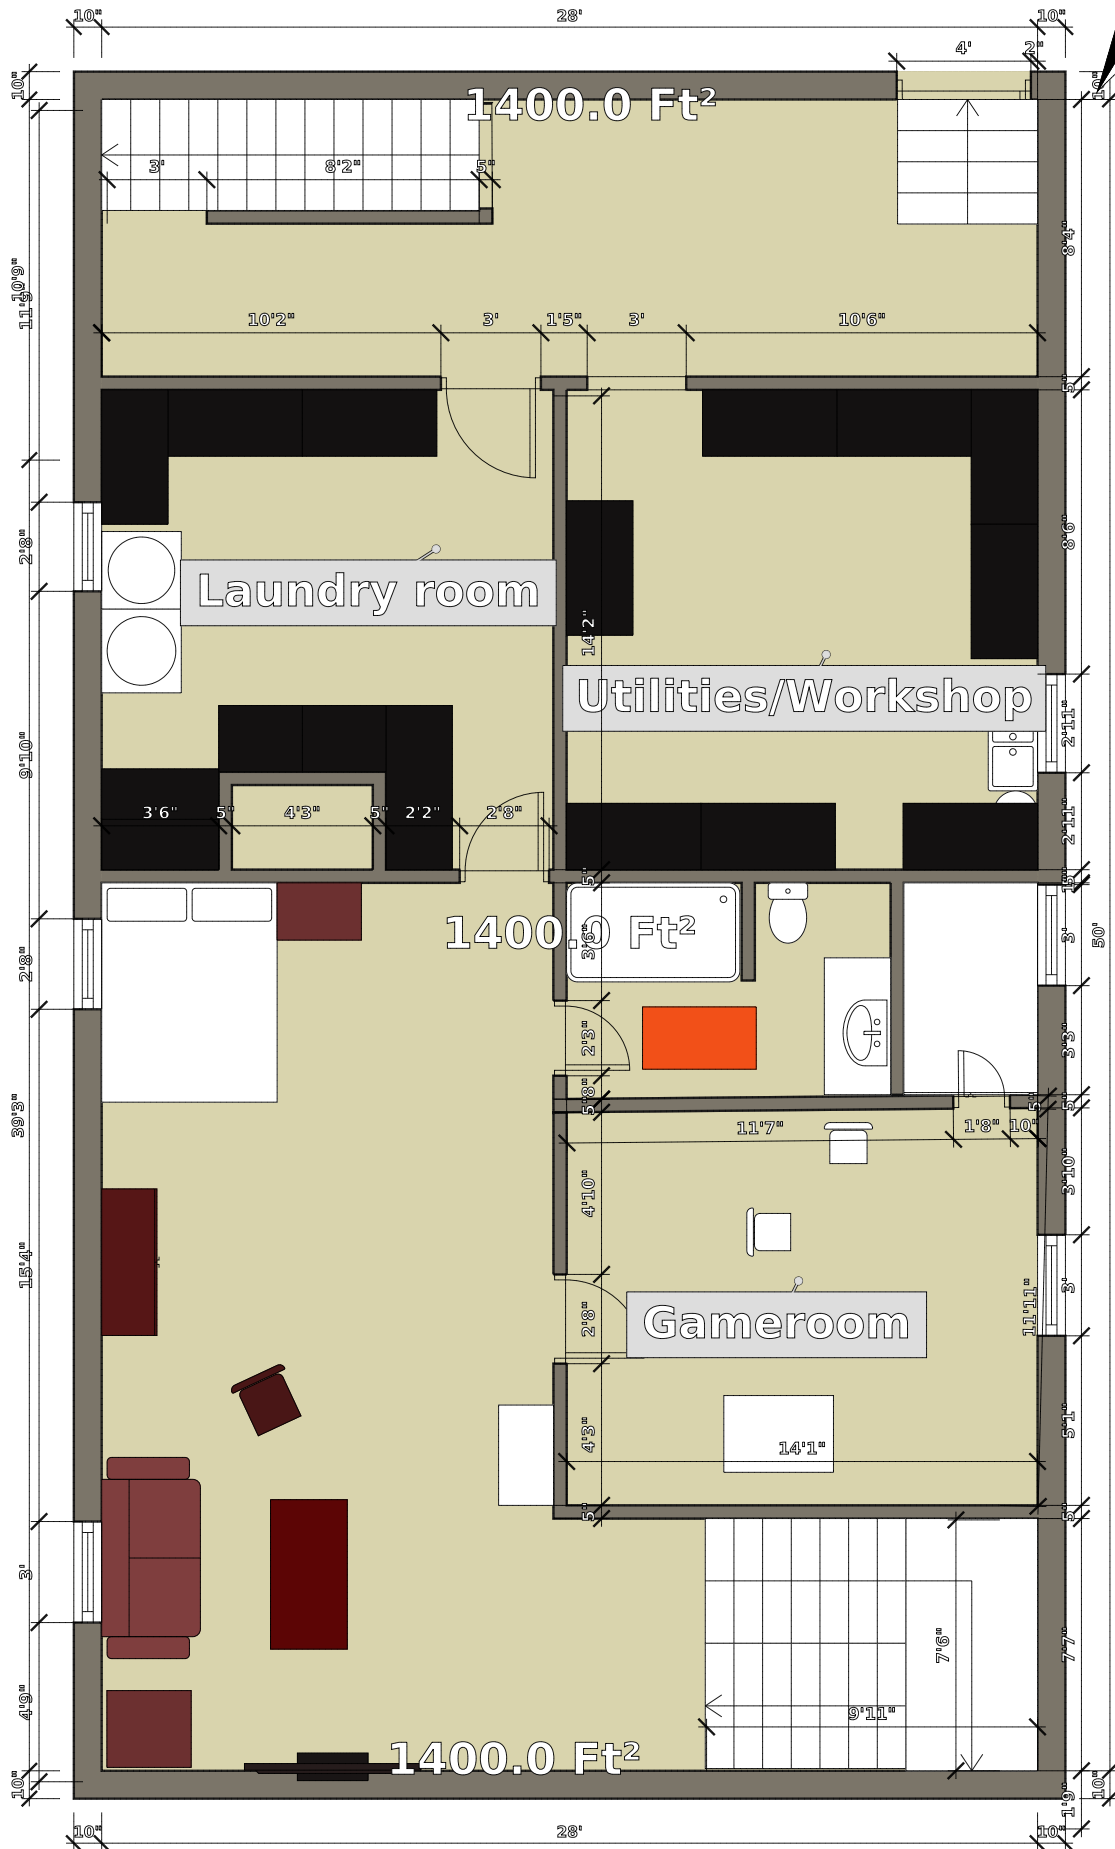



Reviewed for Code Compliance
Permitting and Inspections Department
Approved with Conditions

09/17/2018

