


EAVE DETAIL

Burnham and LoboZZo Builders

November 8, 2017

117 DARTMOUTH ST.
PORTLAND, MAINE

Peter Gerrity

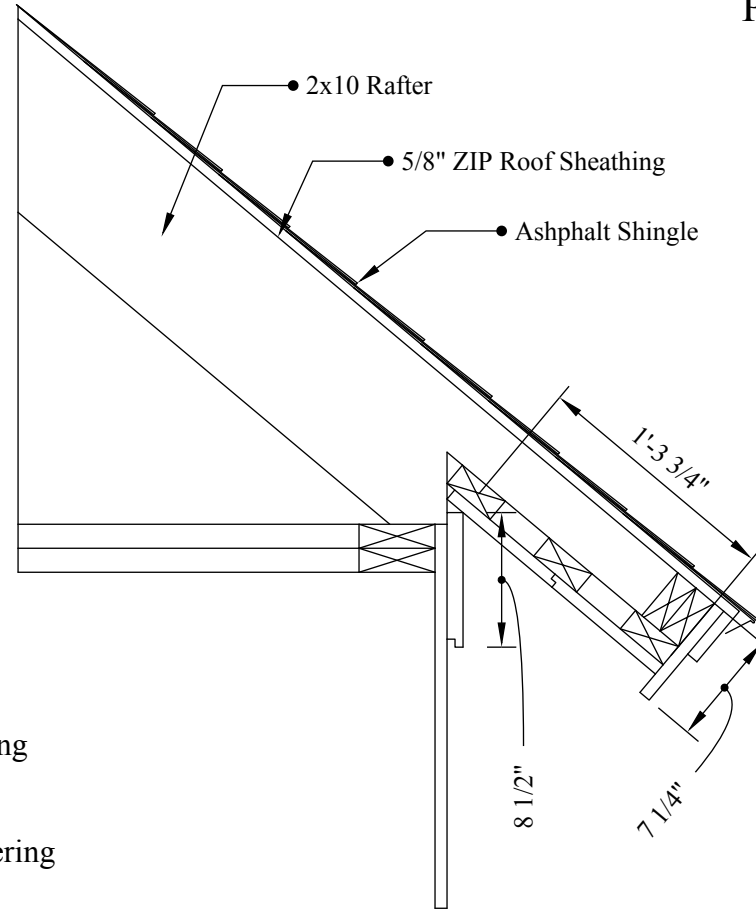

Notes:

3' GRACE Ice and Water shield starting from bottom edge of all eaves

Synthetic roofing underlayment covering entire roof surface

Architectural asphalt roofing shingle applied over underlayment

Exterior trim will be primed Pine