



Guard Rail Assembly

scale: 1/2"=1'

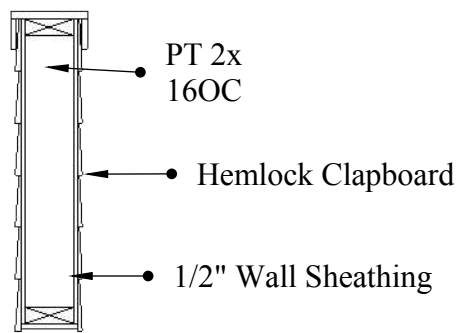



2

scale: 3/4"=1'

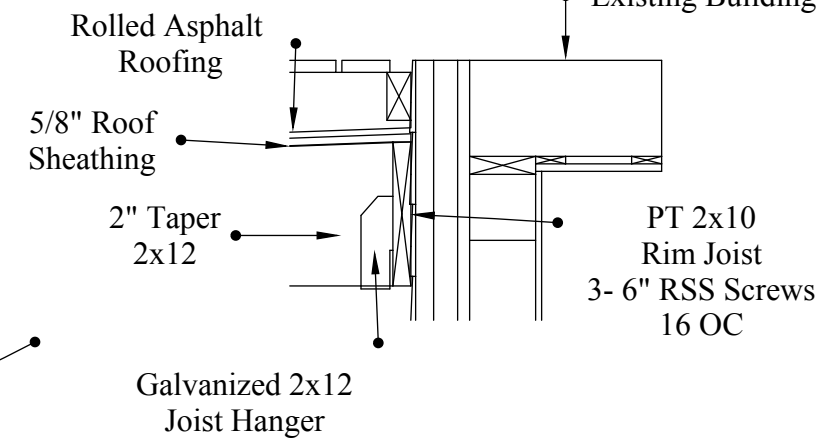



3

scale: 3/4"=1'

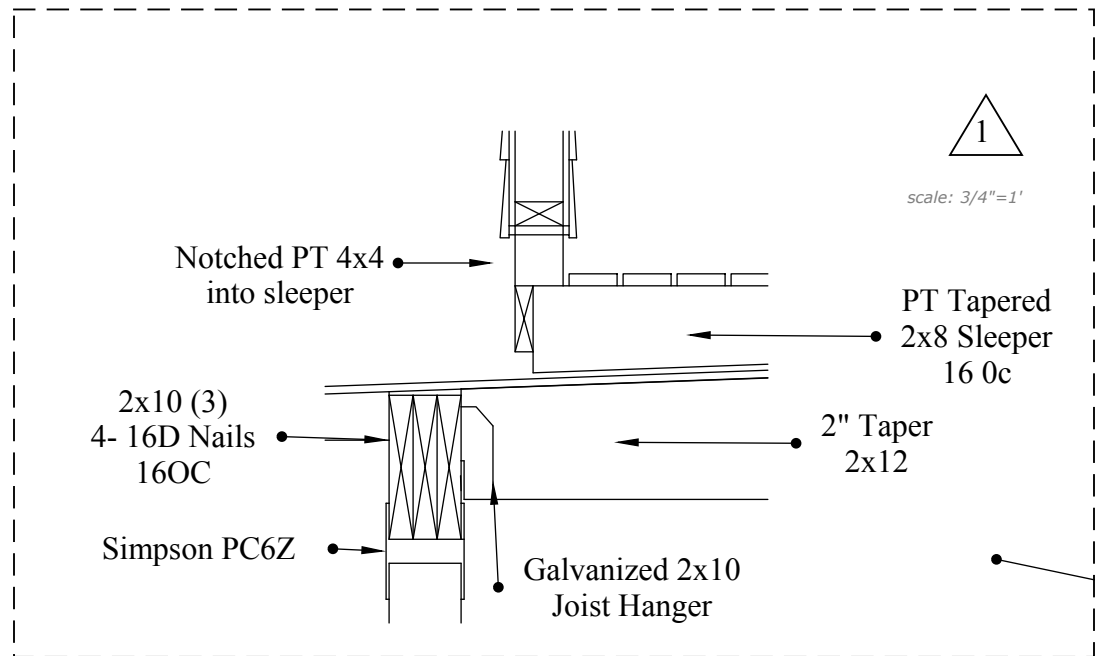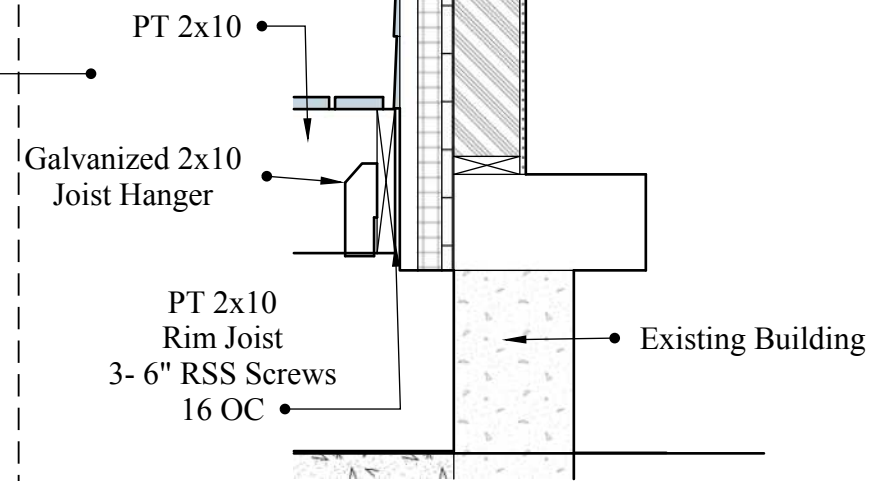

1

scale: 3/4"=1'

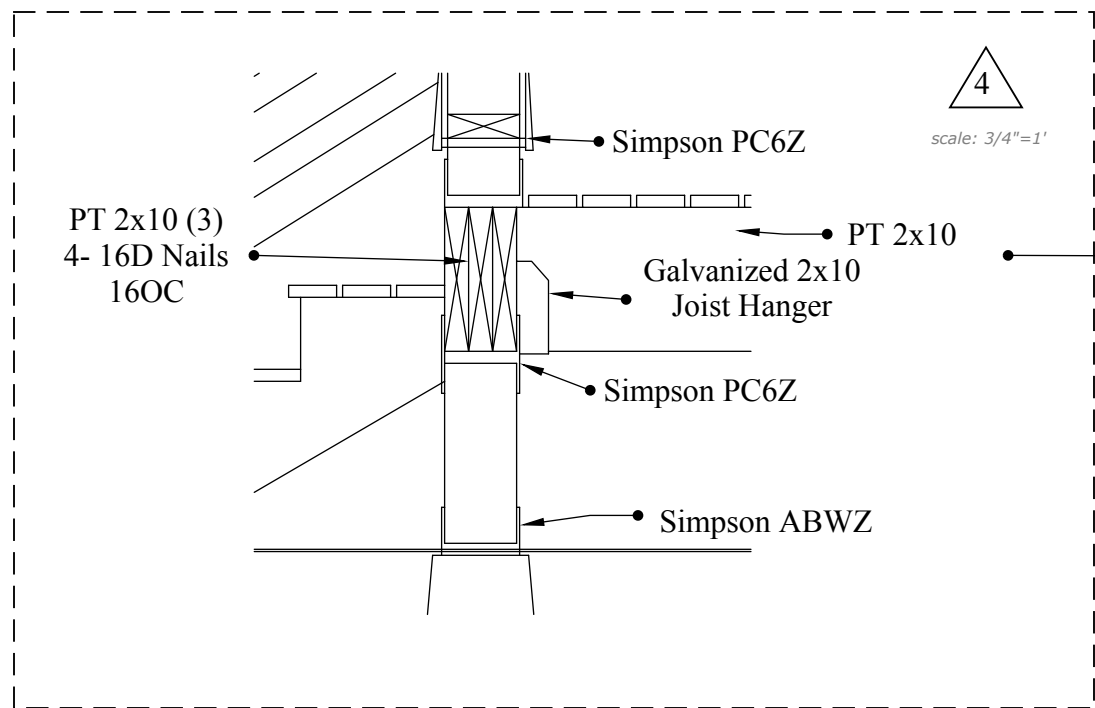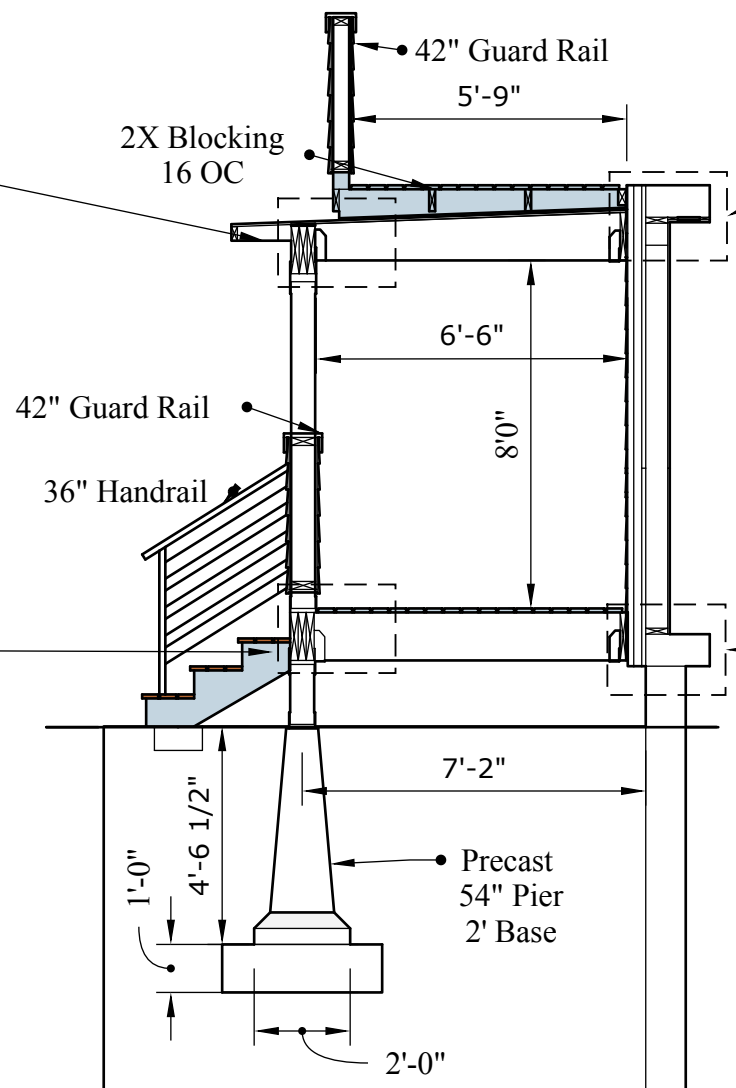

4

scale: 3/4"=1'

Proposed Front Porch

scale: 1/4"=1'