


TION

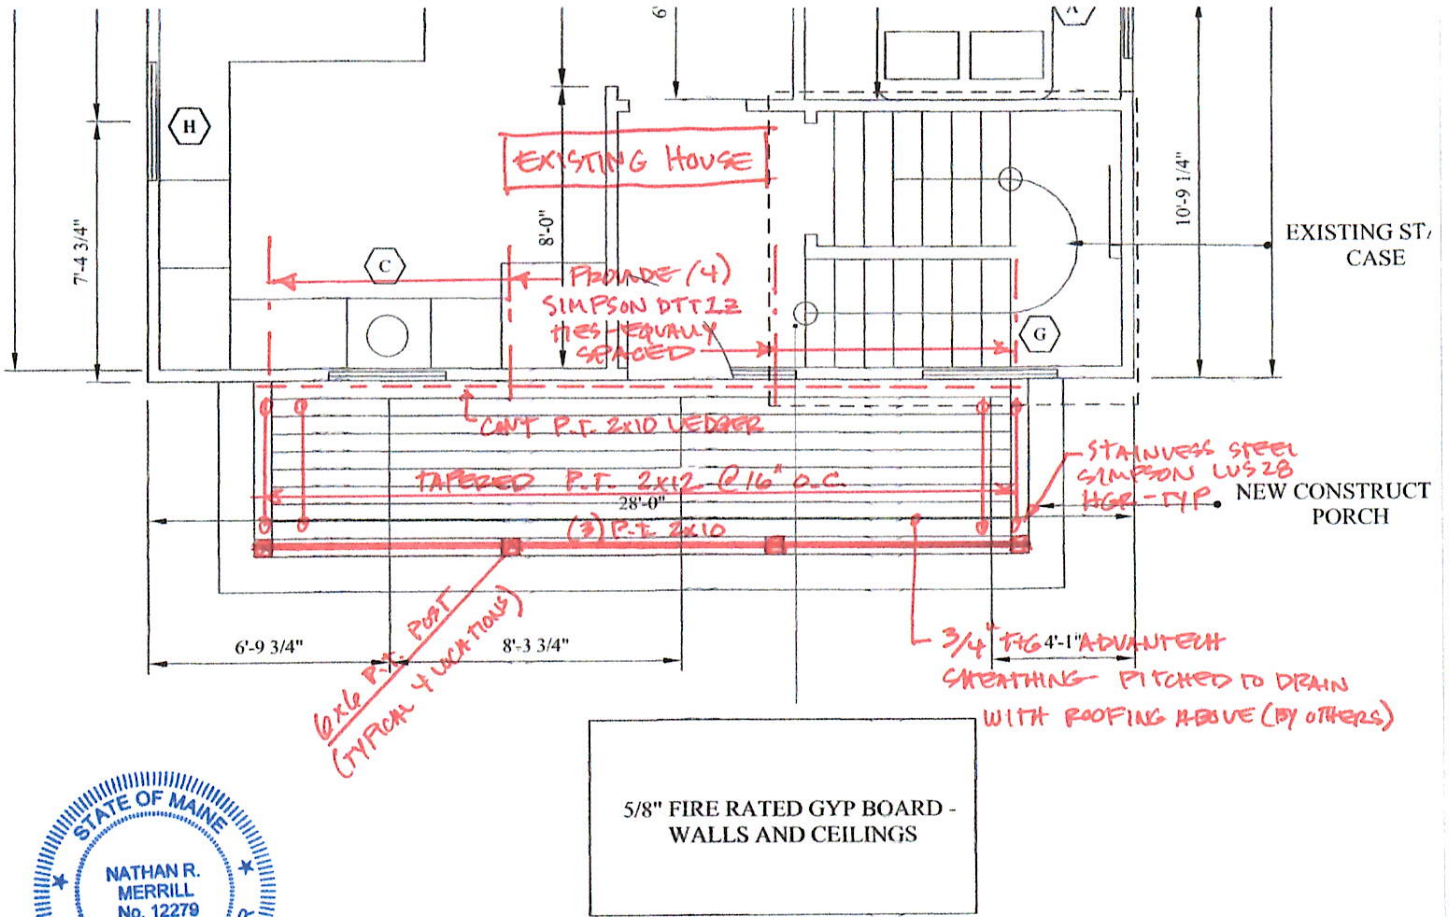

5/8" FIRE RATED GYP BOARD -
WALLS AND CEILINGS

SECOND FLOOR PORCH FRAMING PLAN



117 Dartmouth
Portland, ME

Albert Putnam Associates LLC
02/23/2018
Page 2 of 3