


2018-08-08

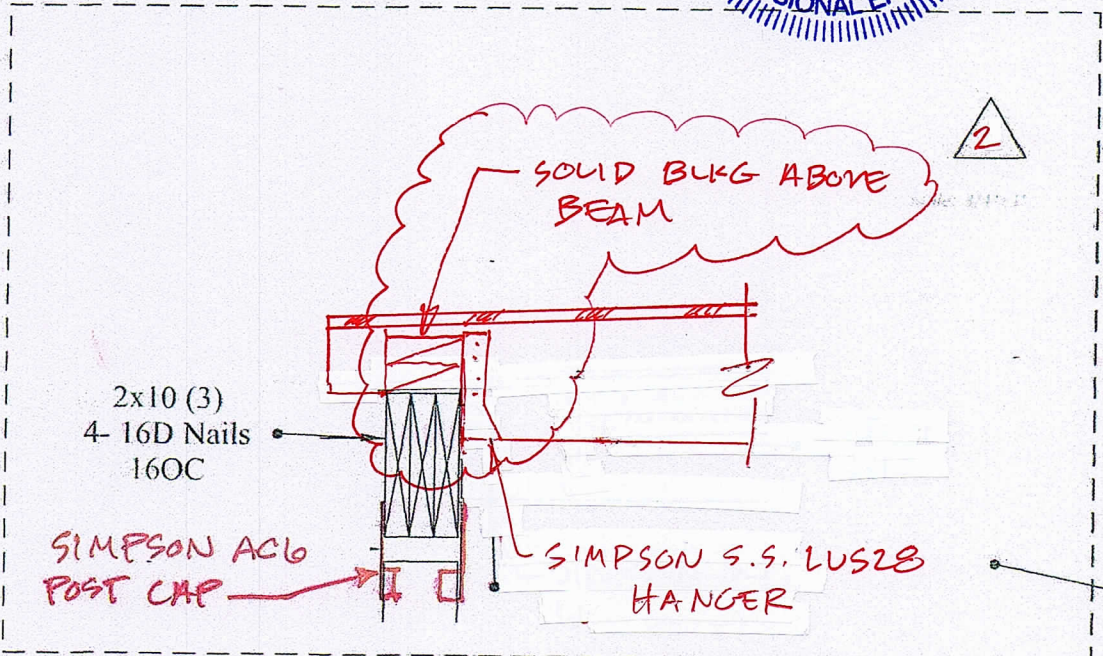

42" Guard Rail