




NORTH

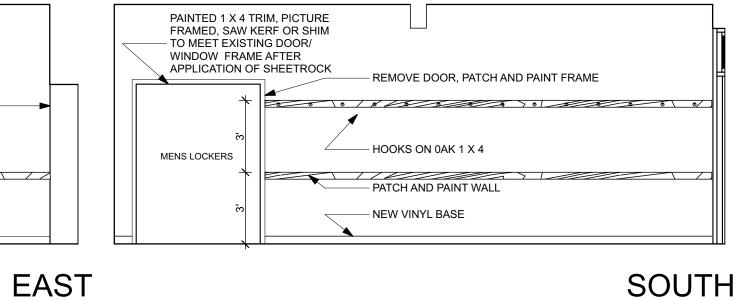


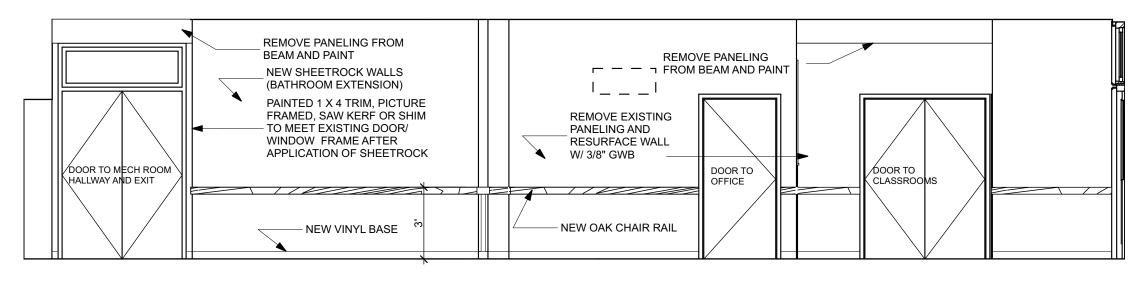


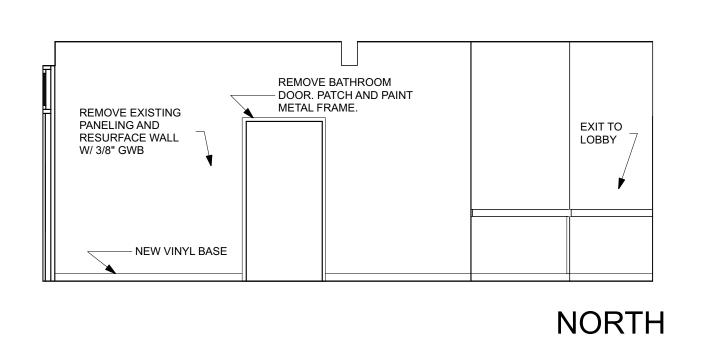

HALLWAY @ MEN'S LOCKER ROOM:

SCALE: 1/4" = 1'-0"

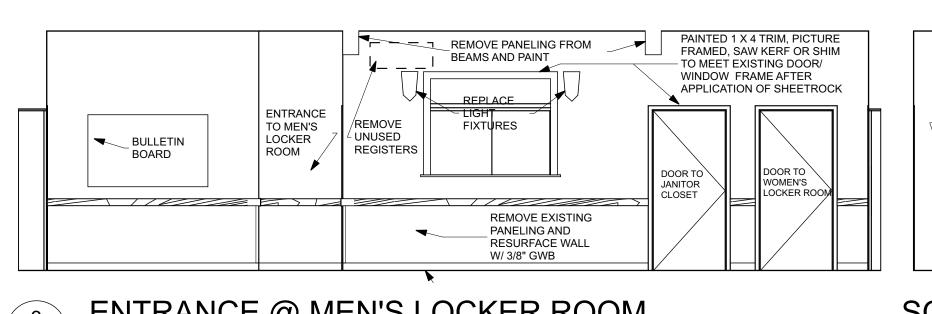

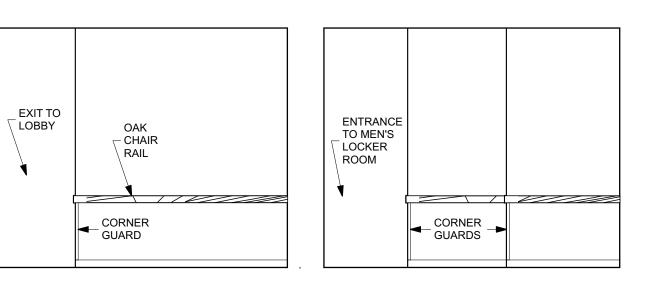

ENTRANCE @ MEN'S LOCKER ROOM SCREEN EXIT

SCREEN EXIT WALL 2ND SCREEN WALL

VALL
A-3.

WEST

WHIPPLE |
CALLENDER
ARCHITECTS

136 PLEASANT AVE.

PORTLAND, ME 04103 P 207.775.2696

www.whipplecallender.com

8/8/16

JWW/NPC

JWW/NPC

PCS

CHECKED BY:

SHEET TITLE:

F 207.775.3631