

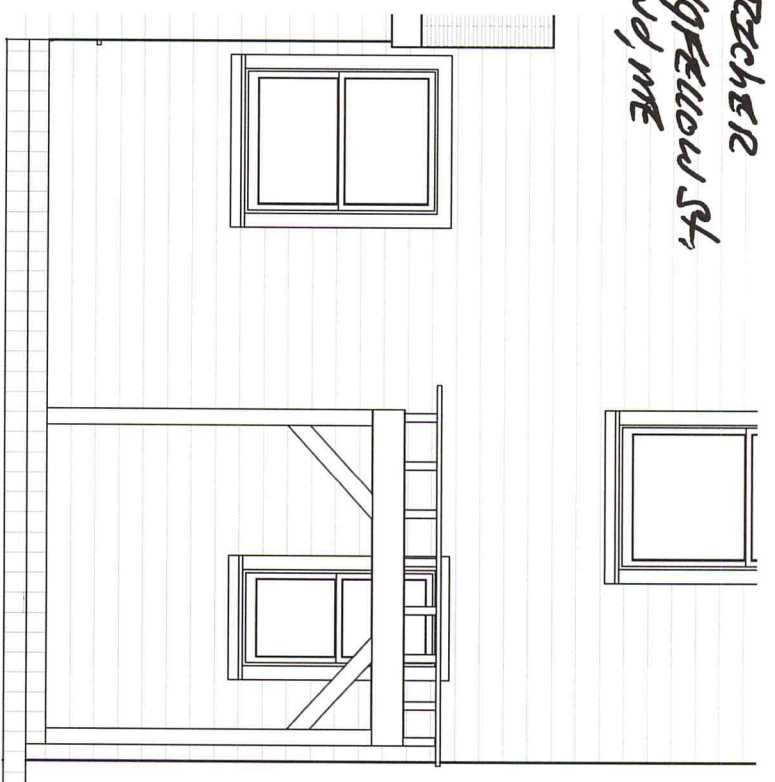


ELISE RECHER
 133 LONGFELLOW ST
 PORTLAND, ME

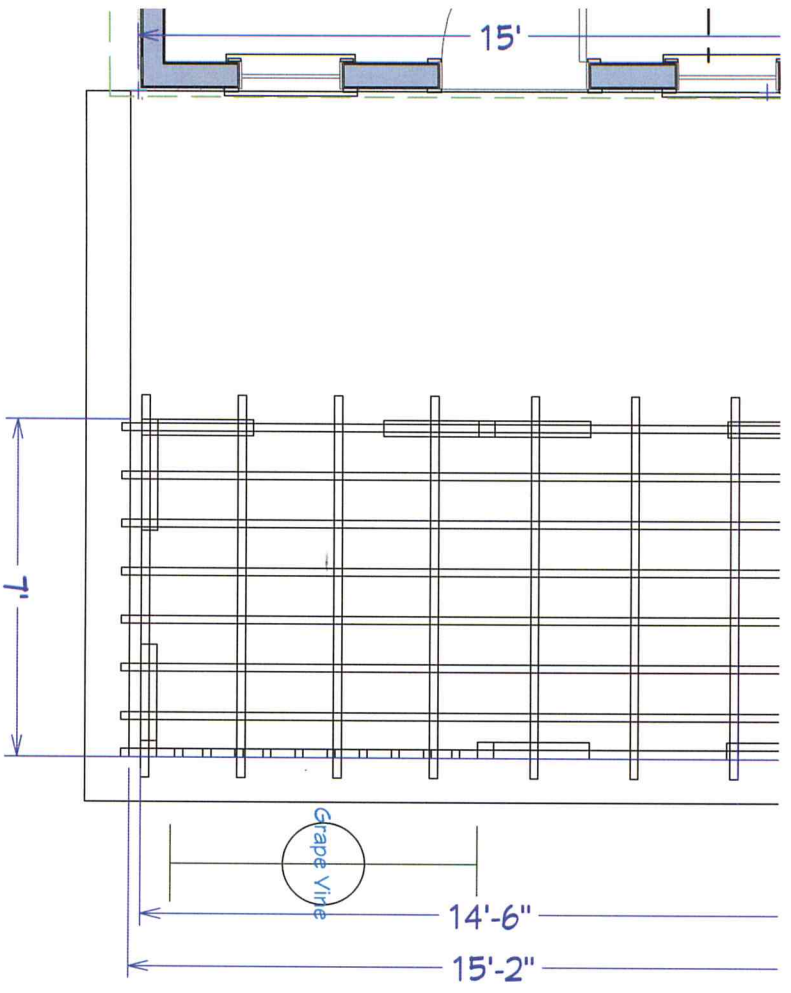


Trellis Plan 1/4 in = 1 ft

Trellis/ House Elevation 1/4 in = 1 ft

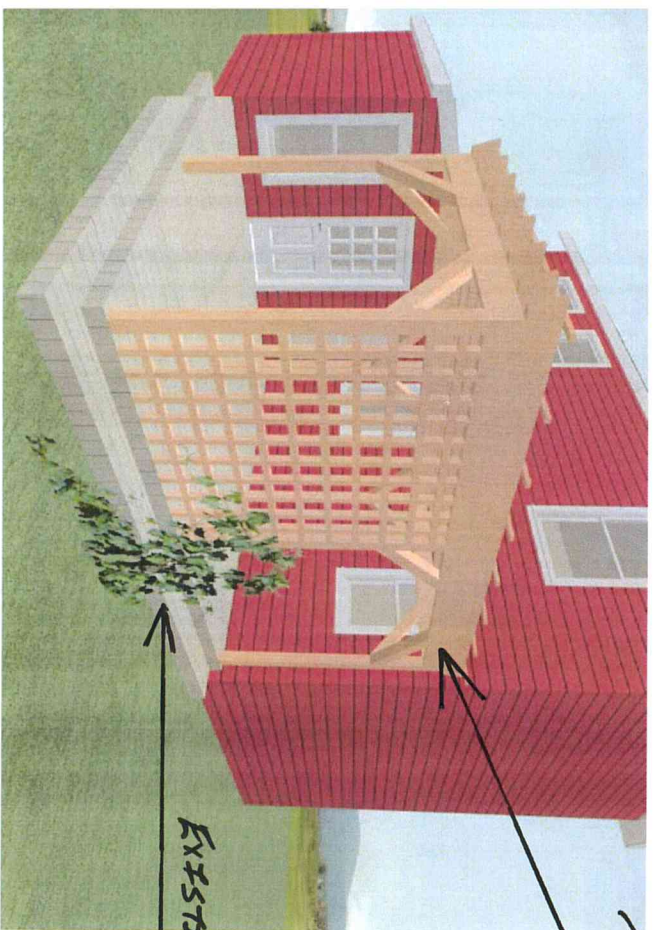

Proposed Trellis

Existing Deck

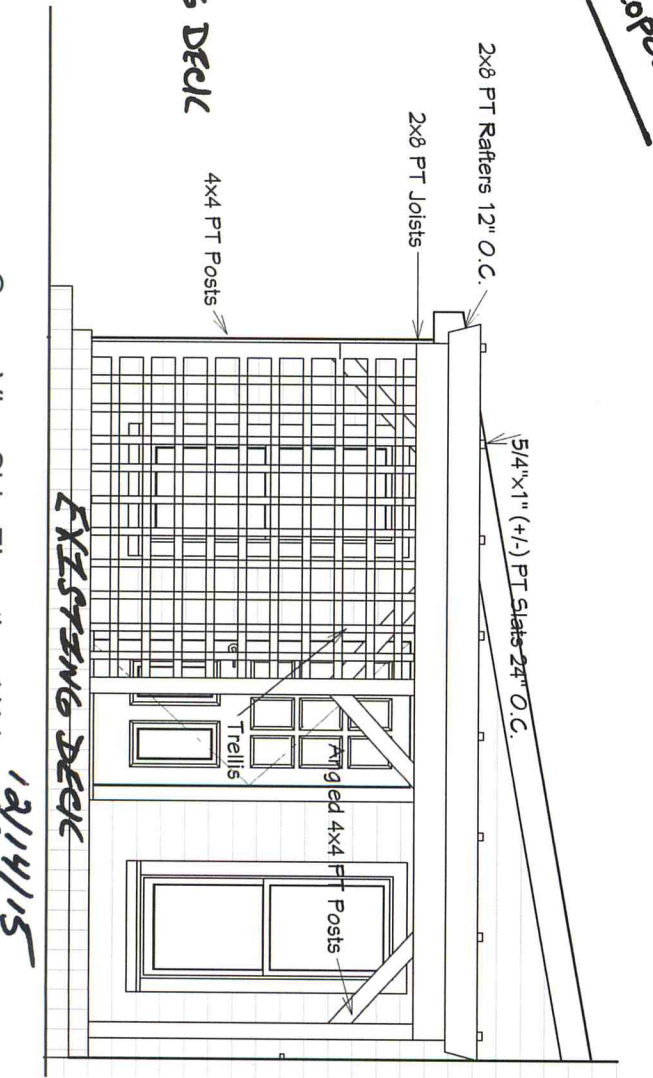

12/14/15