


# Window & Door Schedule (for location info, See Front + side framing plans)

A



B

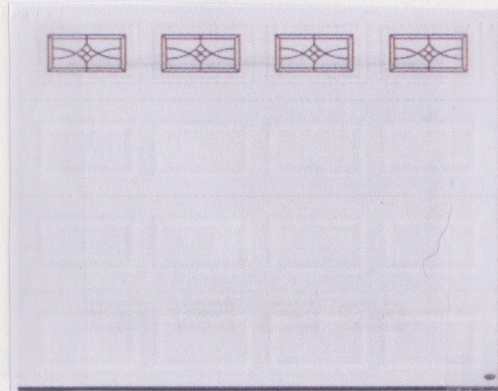

C



NO	Style	W	H	Mat	MANU	Location
A	Entry door	3'	7'	Steel	Jeld-Wen	Front
B	Garage door	10'	7'	Steel	Amarr	Front
C	Single H Wind	2'	4'	Vinyl	AMERICAN CRAFTSMAN	SIDES (2)