


1-3248  
DH WINDOW  
1-3068 9LITE  
ENTRANCE  
DOOR

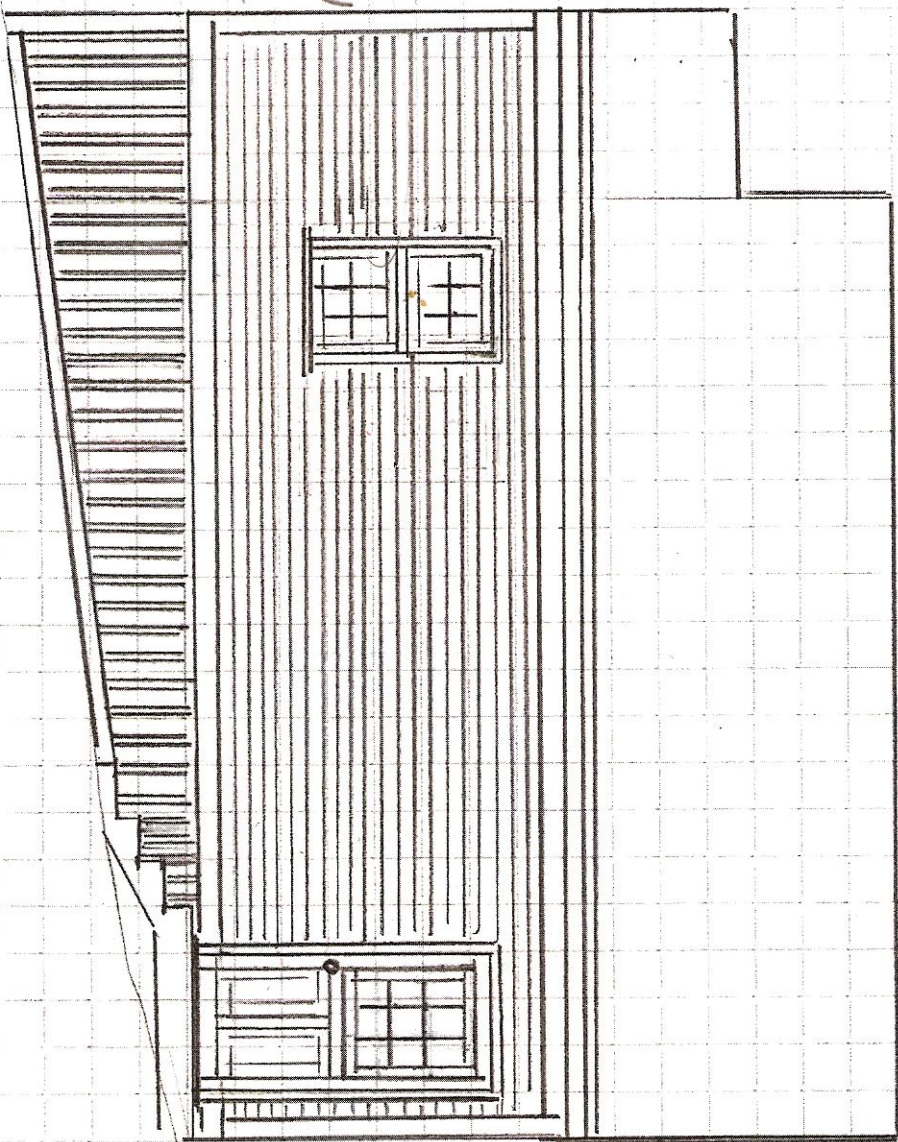

1/4" = 1'

LEFT  
ELEV.

