


Note: This drawing is an artistic interpretation of the general appearance of the design. It is not meant to be an exact rendition.

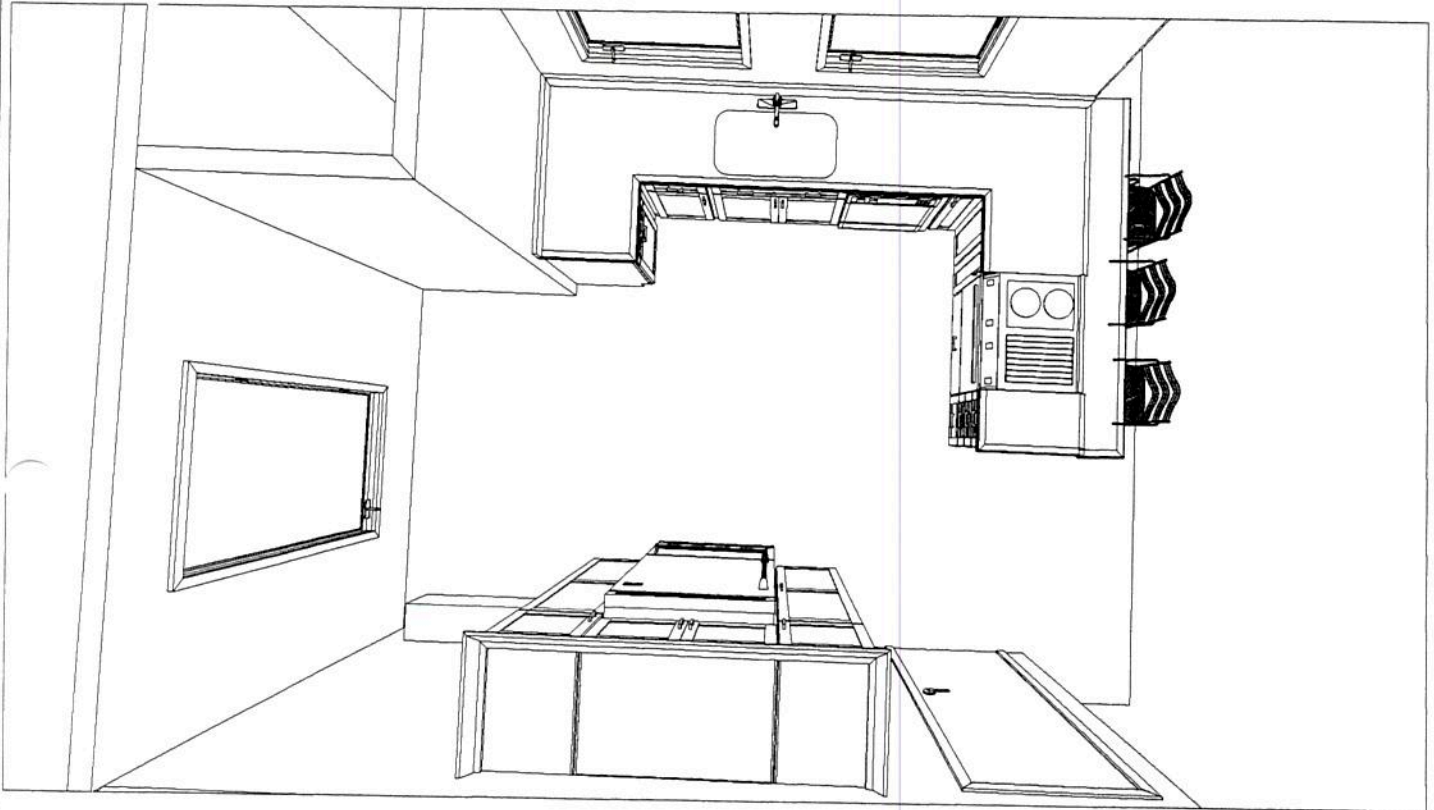

Designed: 7/31/2015
Printed: 8/1/2015




Note: This drawing is an artistic interpretation of the general appearance of the design. It is not meant to be an exact rendition.



Designed: 7/31/2015
Printed: 8/1/2015

VSB453418

cabinet for bathroom

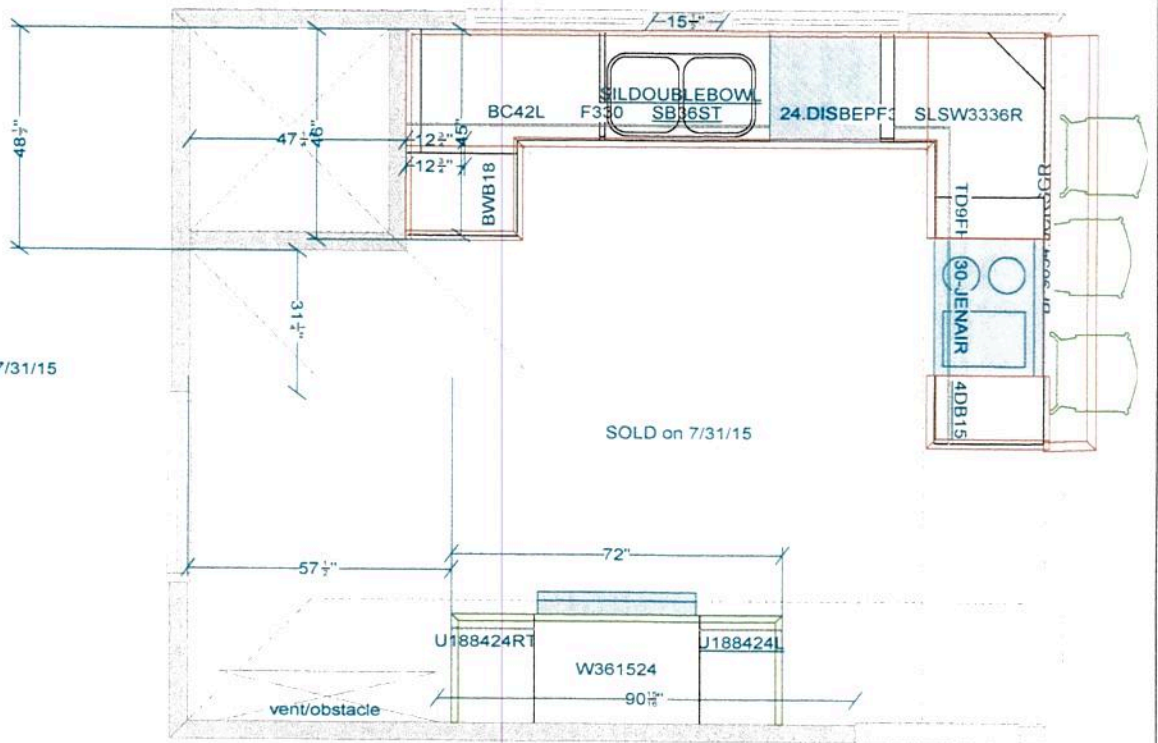

MODIFICATIONS APPLIED< WHICH END 7/31/15

SOLD on 7/31/15

All dimensions _size designations given are subject to verification on job site and adjustment to fit job conditions.



This is an original design and must not be released or copied unless applicable fee has been paid or job order placed.

Designed: 7/31/2015
Printed: 8/1/2015