


Plan 1

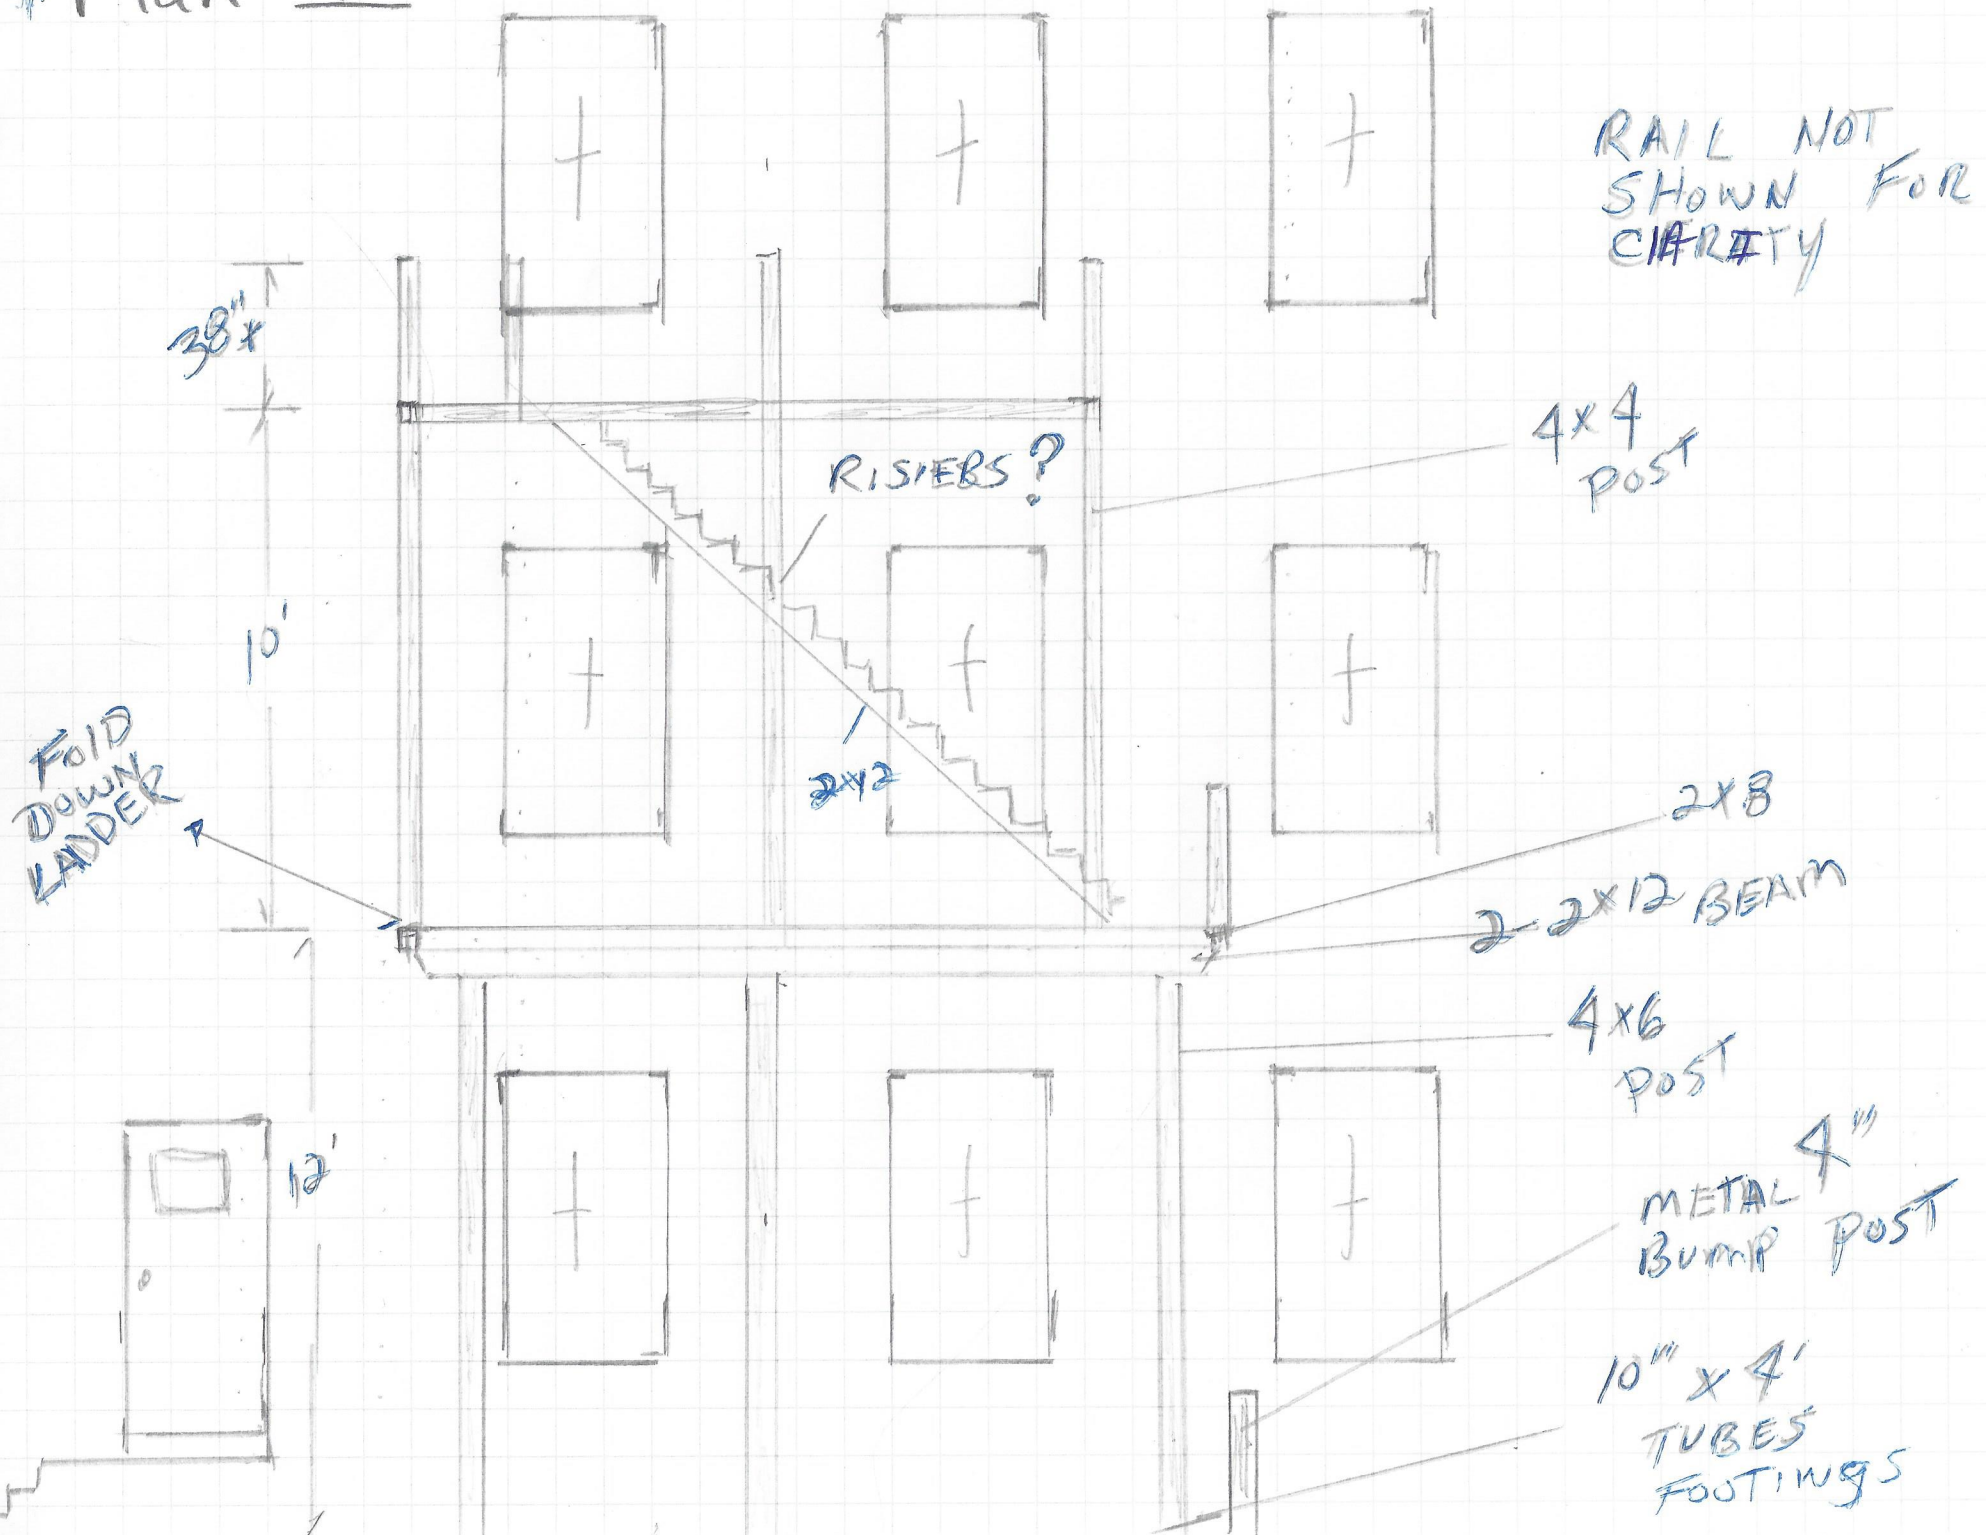

RAIL NOT SHOWN FOR CLARITY

4x4 POST

RISERS?

2x2

2x8

2-2x12 BEAM

4x6 POST

METAL 4\"/>

10\"/>

FOLD DOWN LADDER

38\"/>

10'

12'