


ALL STAIRS 24" MIN. WIDTH

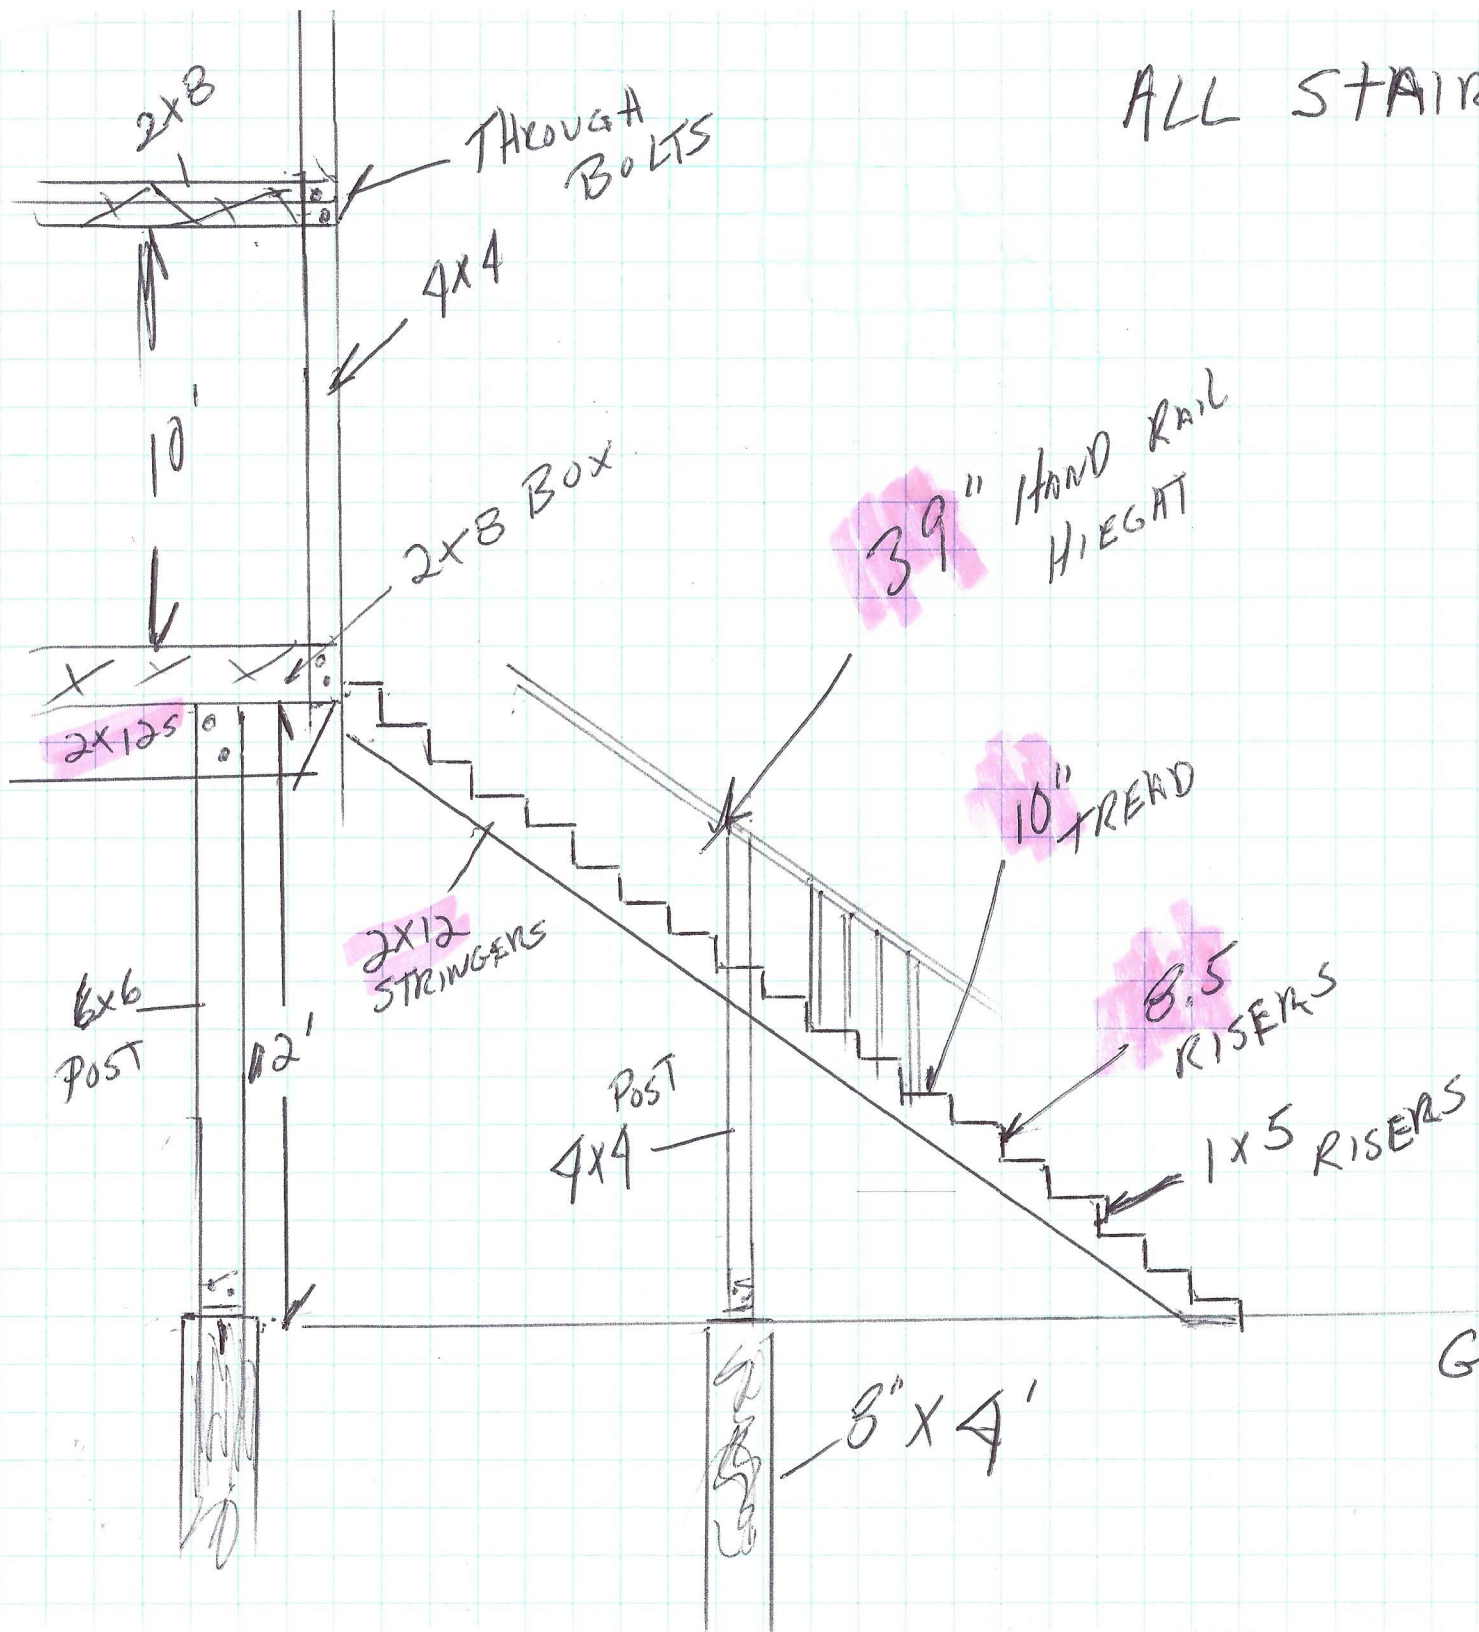

6'-8" MIN HEAD ROOM HEIGHT (ALL LEVELS)