


Floor PLAN

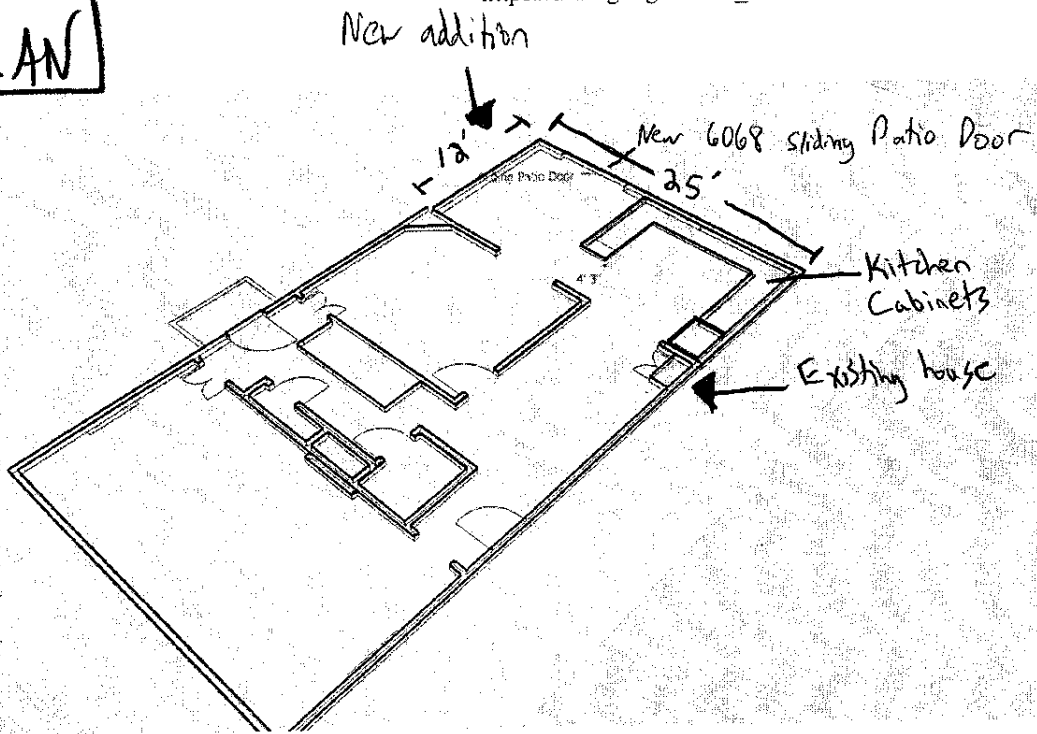

Door schedule

6' x 6' Sliding Patio Door $\frac{Qty}{(1)}$

Window Schedule

- All windows to be Marvin Integrity series, insulated glass, low E2 w/ argon.

Cottage style window : DH Triple mullied 6' x 5' $\frac{Qty}{(1)}$

Transom window : 5' x 1' $\frac{Qty}{(1)}$

Sink window : DH double mullied 5' x 3' $\frac{Qty}{(1)}$