
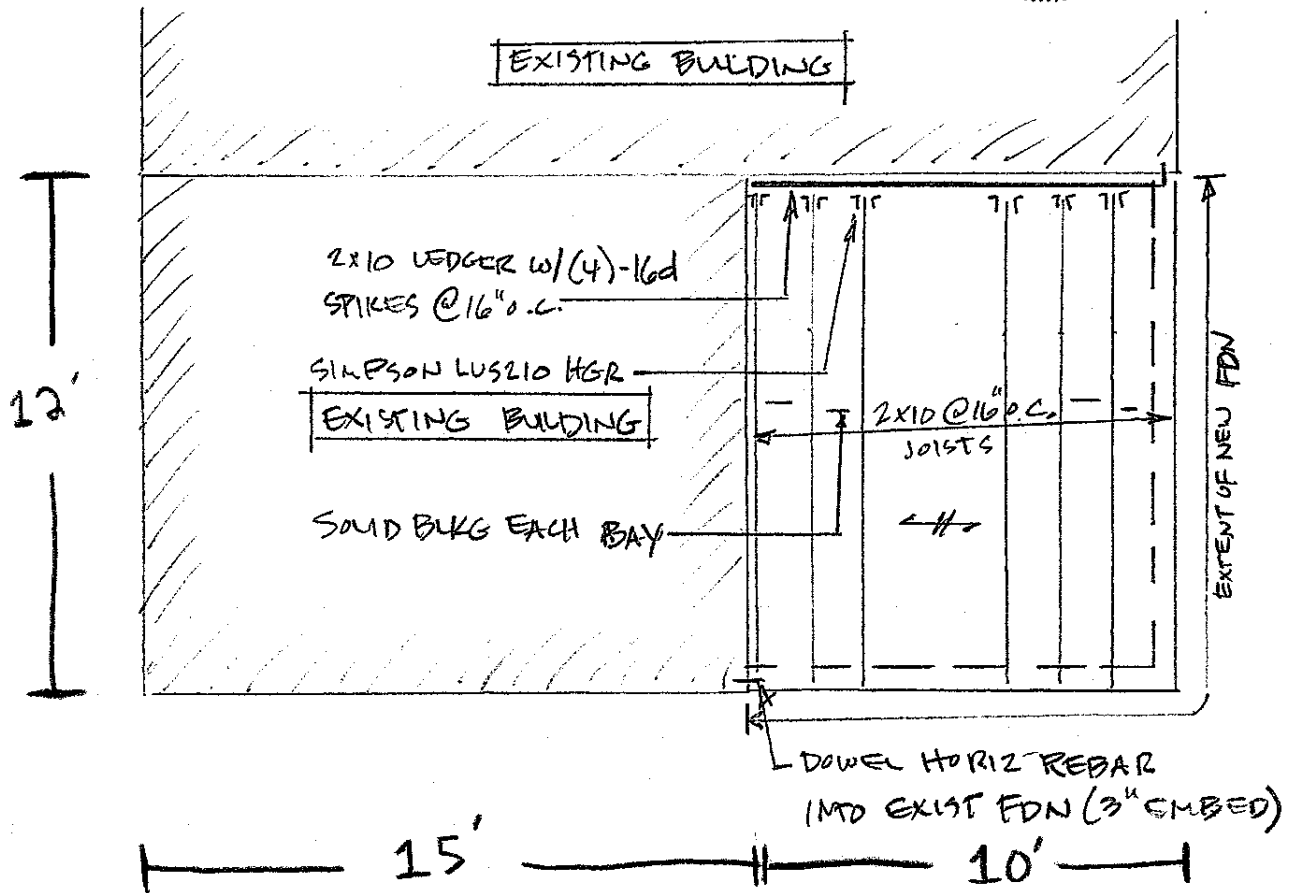


NATHAN R. MERRILL, P.E.
171 ATWOOD ROAD
NEW GLOUCESTER, ME
207-299-2248
nathanmerrillpe@gmail.com

Project: DILWORTH RES - PORTLAND, ME
W.D. _____ Sheet 2 of 4
Calculated by _____ Date _____
Checked by _____ Date _____

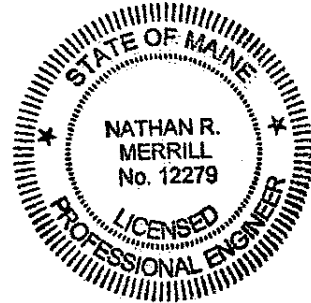

FOUNDATION / FIRST FLOOR FRAMING PLAN
N.T.S.

1. $\leftarrow \rightleftarrows$ INDICATES SPAN DIRECTION OF $\frac{3}{4}$ " TAG ADVANTECH FLR SHTG.