


2nd floor layout

10/6/2015 8:25:23 AM

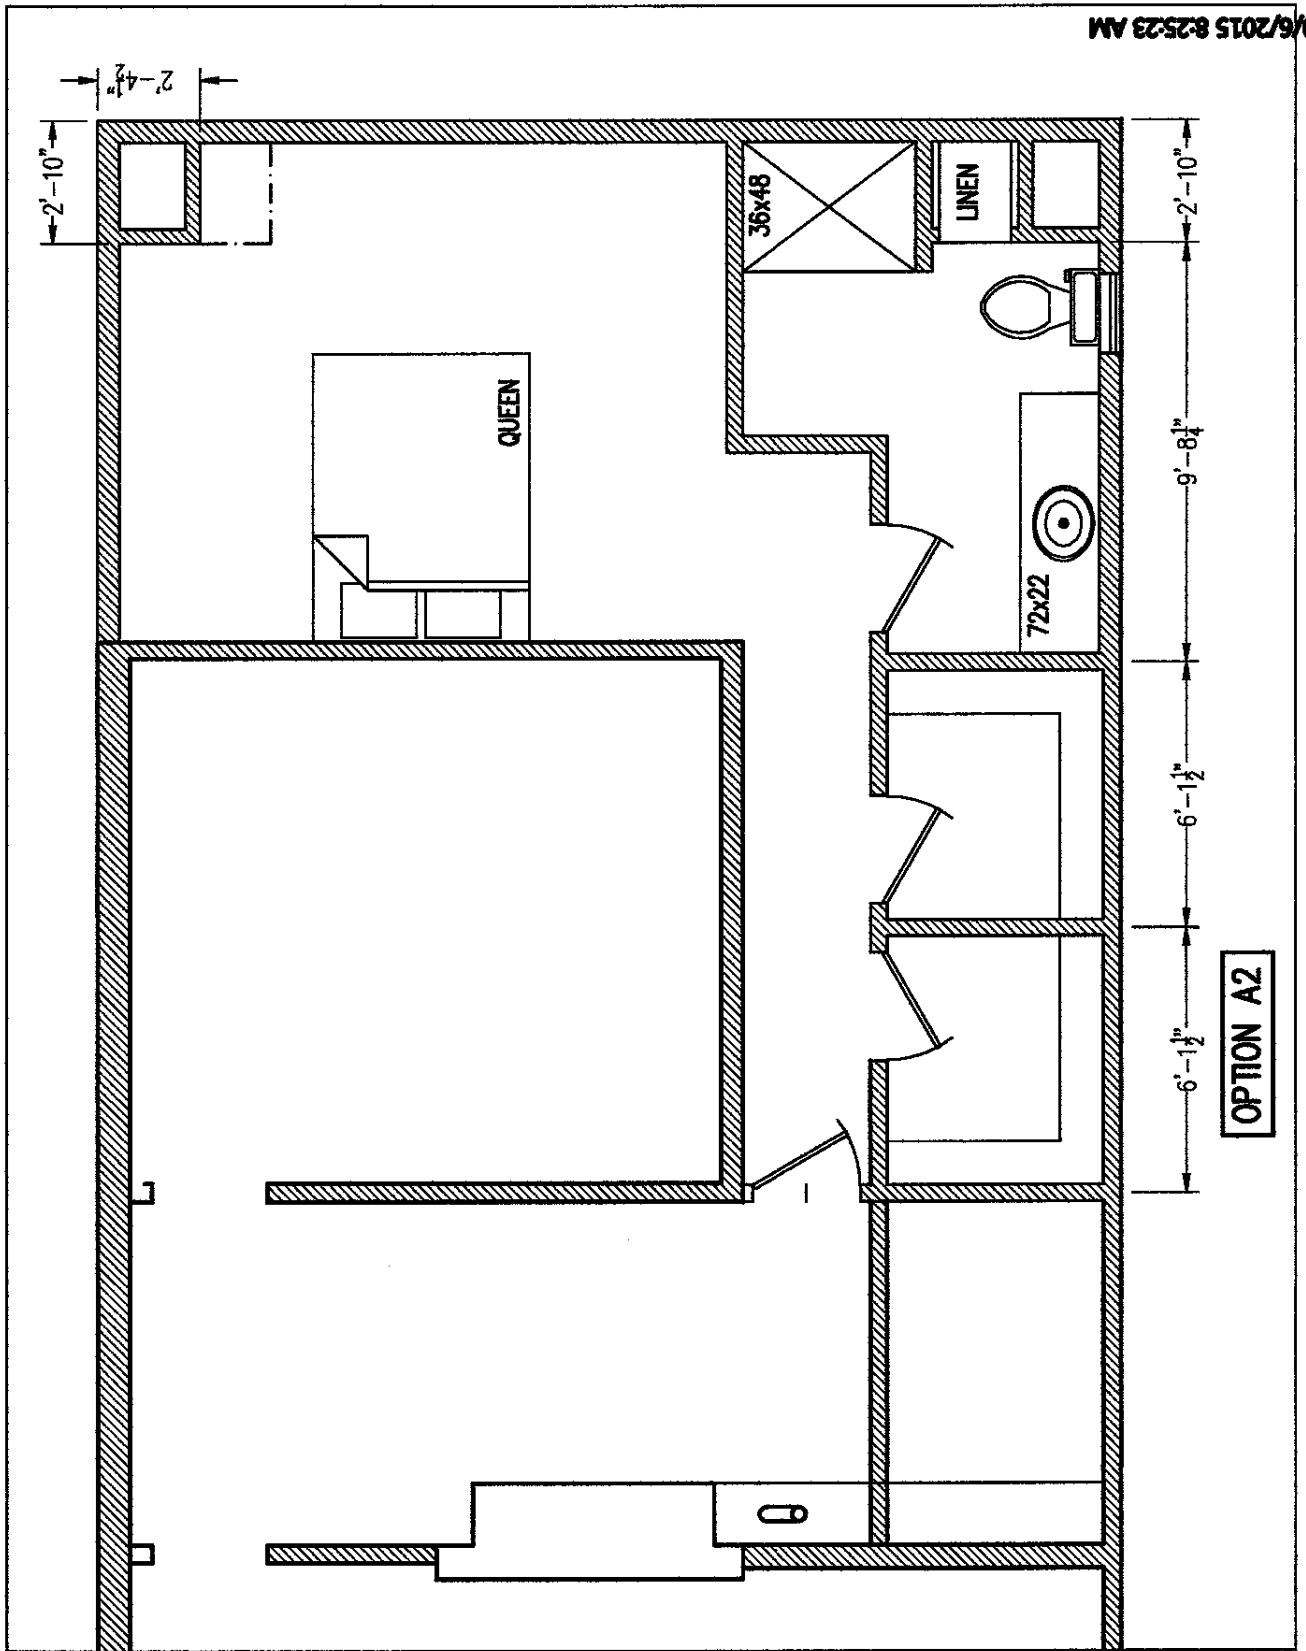

OPTION A2