
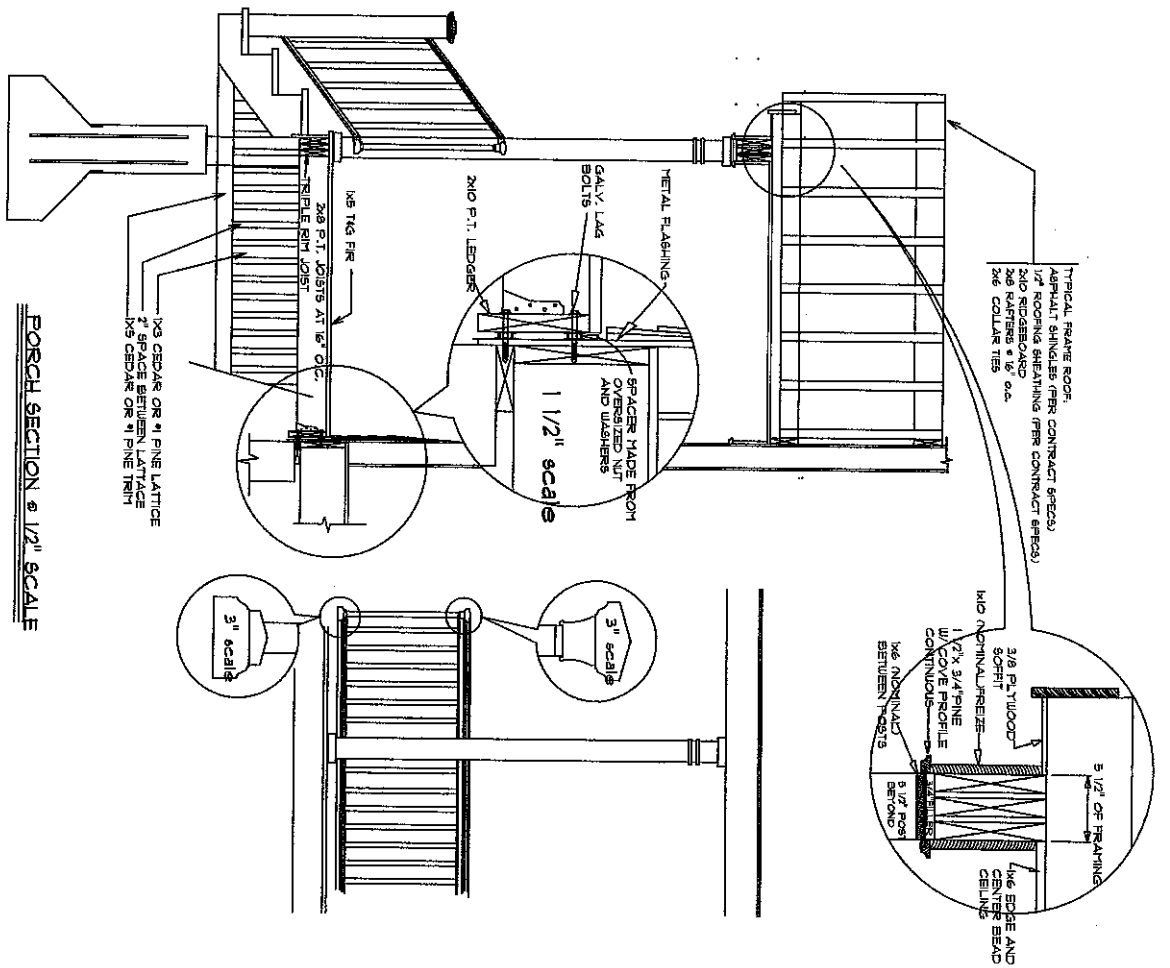


PLEASE NOTE TO ACHIEVE A MINIMUM 10" NET TREAD OF THE STRINGER MUST BE CUT TO 10"

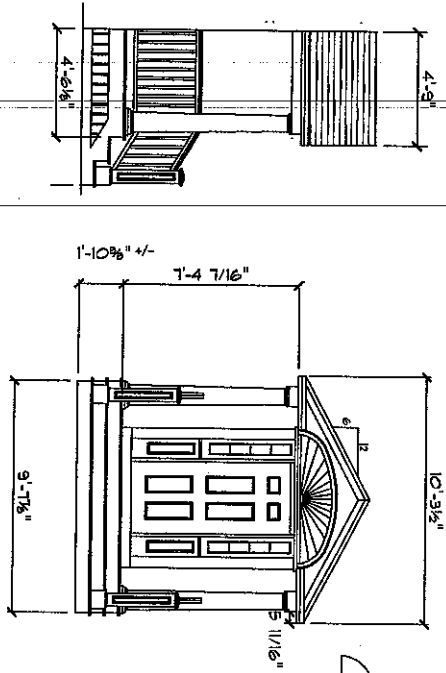

PORCH SECTION @ 1/2" SCALE