




LEGEND

- PROPERTY LINE/OWN.
- ALUTER LINE/OWN.
- FRENCH/SIERS
- STOCKADE FENCE
- EDGE PAVEMENT
- REINFORCING WALL
- OVERHEAD UTILITY
- ◇ UTILITY POLE
- MONUMENT
- RICH ROAD
- GAS METERS
- ELECTRIC METER

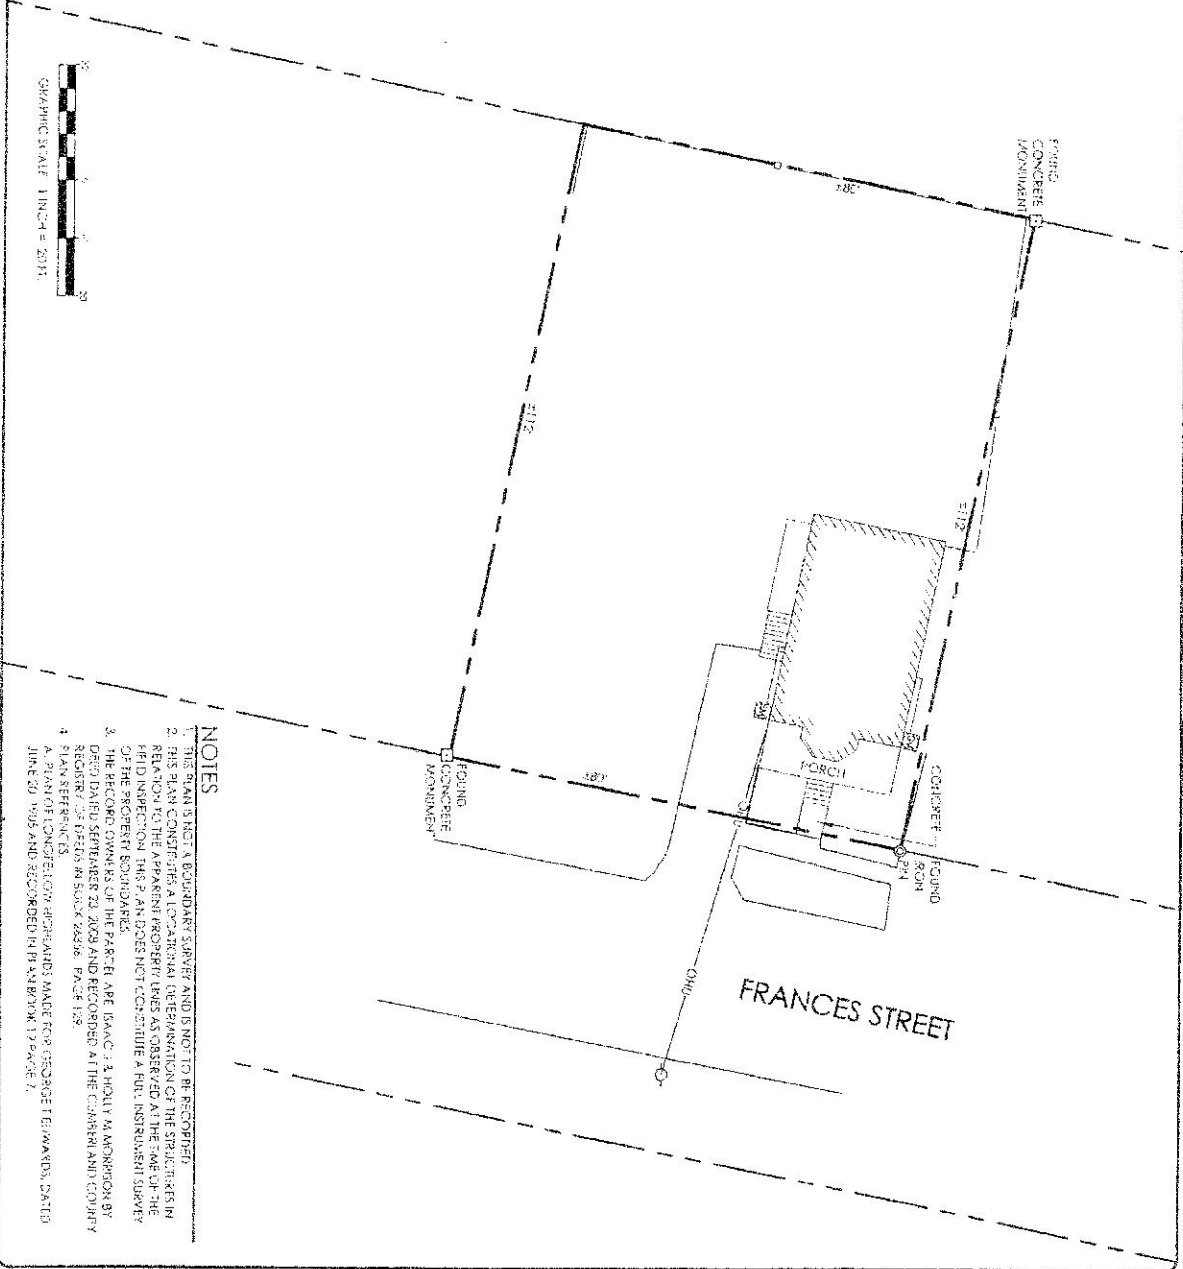

NOTES

1. THIS PLAN IS NOT A BOUNDARY SURVEY AND IS NOT TO BE RECORDED.
2. THIS PLAN CONTAINS A LOCATIONAL DETERMINATION OF THE SUBJECT'S RELATION TO THE APPARENT PROPERTY LINES AS OBSERVED AT THE TIME OF THE FIELD INSPECTION. THIS PLAN DOES NOT CONSTITUTE A FULL INSTRUMENT SURVEY OF THE PROPERTY BOUNDARIES.
3. THE RECORD OWNERS OF THE PARCEL ARE ISAAC J. HOLLY & MARRIOTT BY DEED DATED SEPTEMBER 23, 2009 AND RECORDED AT THE CLERK'S AND COUNTY REGISTER'S OFFICES IN SOUX ASSESSOR, PAGE 128.
4. PLAN REFERENCES:
 - A. PLAN OF CONCRETE TOP REWARDS MADE FOR GEORGETTE TERVAWID, DATED JUNE 20, 2005 AND RECORDED IN PLAT BOOK 17 PAGE 7.

SHEET 1 OF 1

SITE SKETCH
 OF
MORRISON PROPERTY
 144 FRANCES STREET
 PORTLAND, MAINE 04102
 FOR:
JOYCE JOHNSON
 23 OSPREY TERRACE
 PORTLAND, MAINE 04103

SEBAGO
 TECHNICS
 WWW.SEBAGOTECHNICS.COM

75 John Roberts Rd. - Suite 1A 250 Goddard Rd. - Suite B
 South Portland, ME 04106 Lewiston, ME 04240
 Tel. 207-200-2100 Tel. 207-783-6656

THIS PLAN SHALL NOT BE MODIFIED WITHOUT WRITTEN PERMISSION FROM SEBAGO TECHNICS, INC. ANY ALTERATIONS, AUTHORIZED OR OTHERWISE, SHALL BE AT THE USER'S SOLE RISK AND WITHOUT LIABILITY TO SEBAGO TECHNICS, INC.