




2 KITCHEN/BREAKFAST
 1'-0" NEW COUNTER
 2'-0" NEW CABINET
 1'-10" EXISTING W/ NEW BEADBOARD ON NORTH SIDE
 3'-0"
 2'-0" ± EXISTING RANGE & CABINETS

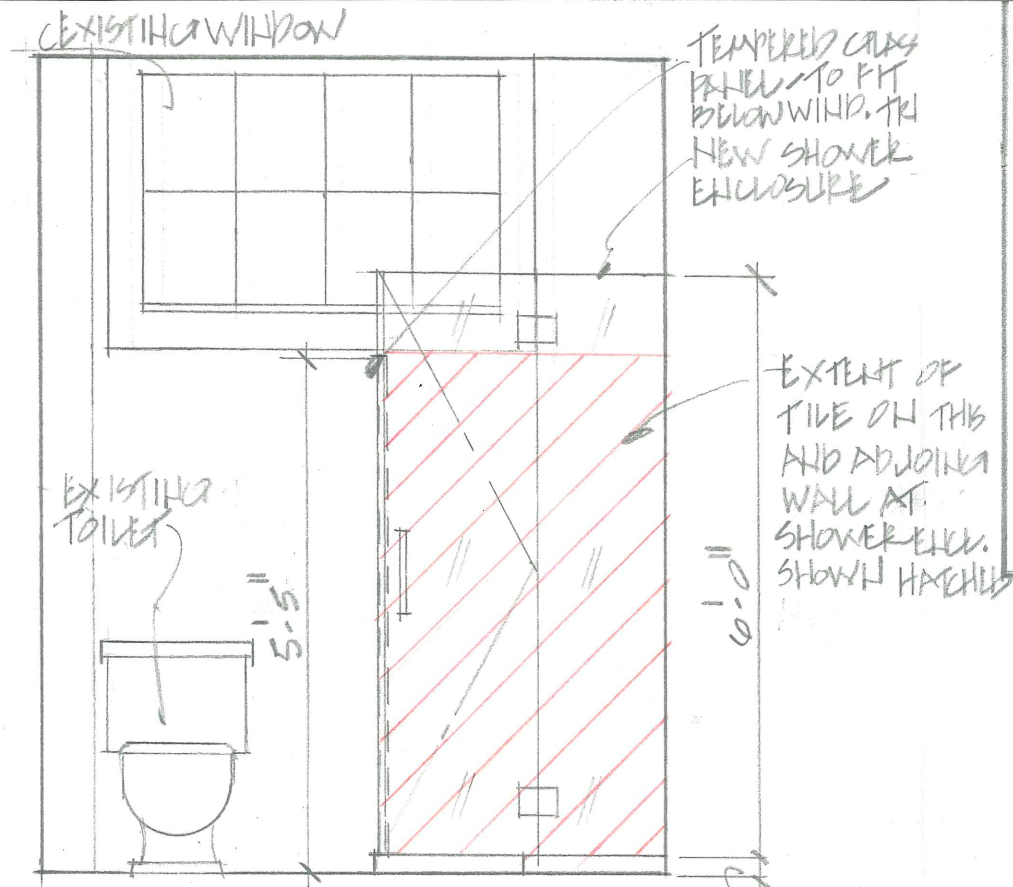

1 BATHROOM
 5'-5"
 6'-0"
 2'-0" ±

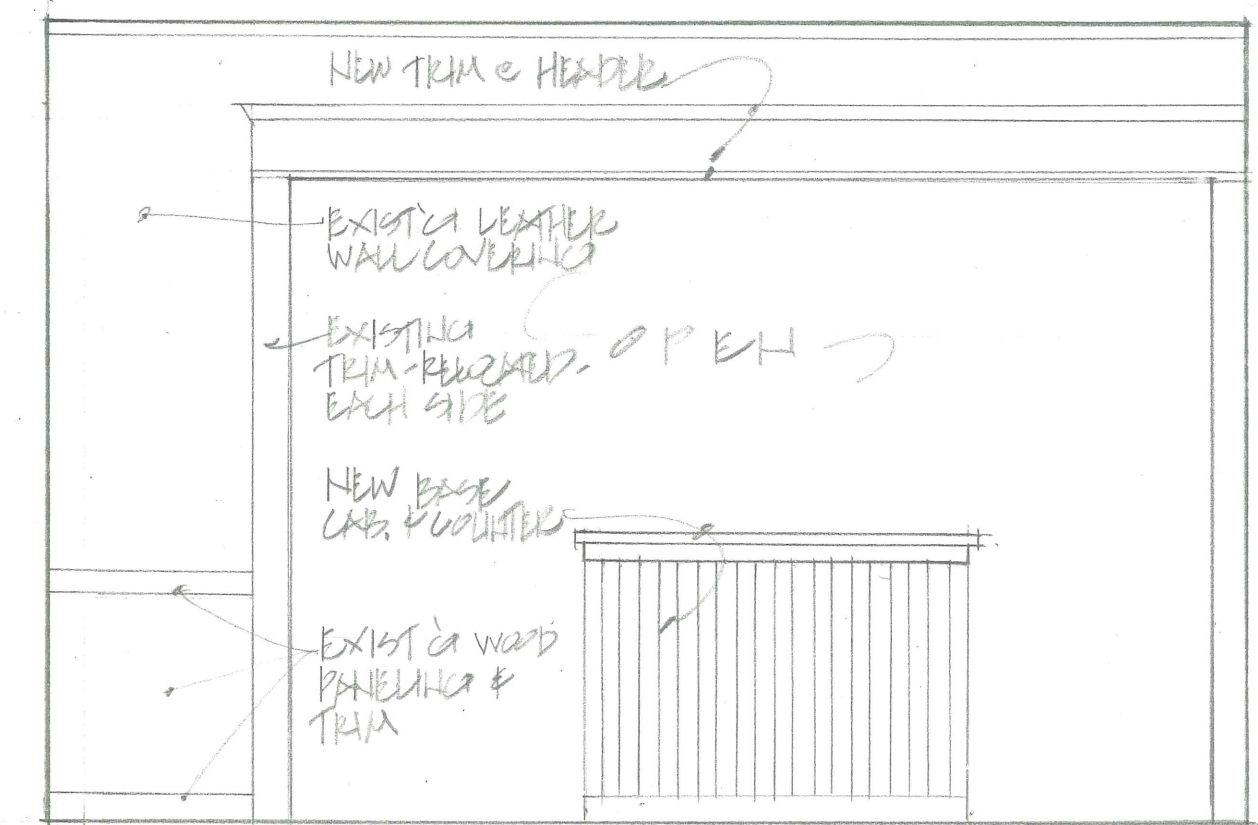

4 BREAKFAST

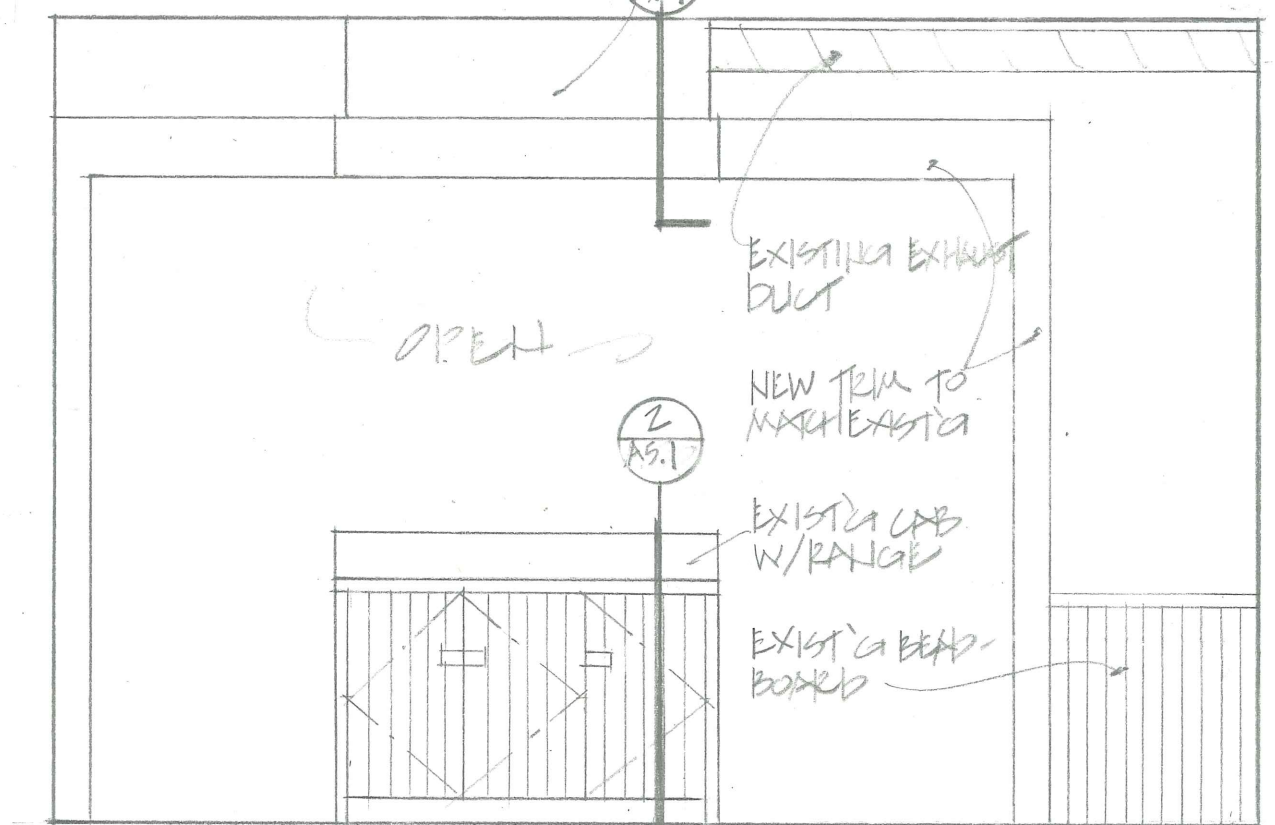

3 KITCHEN

105 EDWARDS ST. PORTLAND ME
 INTERIOR ELEVATIONS
 A4.1