


1 SECTION THROUGH SINKIT OVER RANGE/COUNTER  
EXISTING CAB SHOWN HATCHED

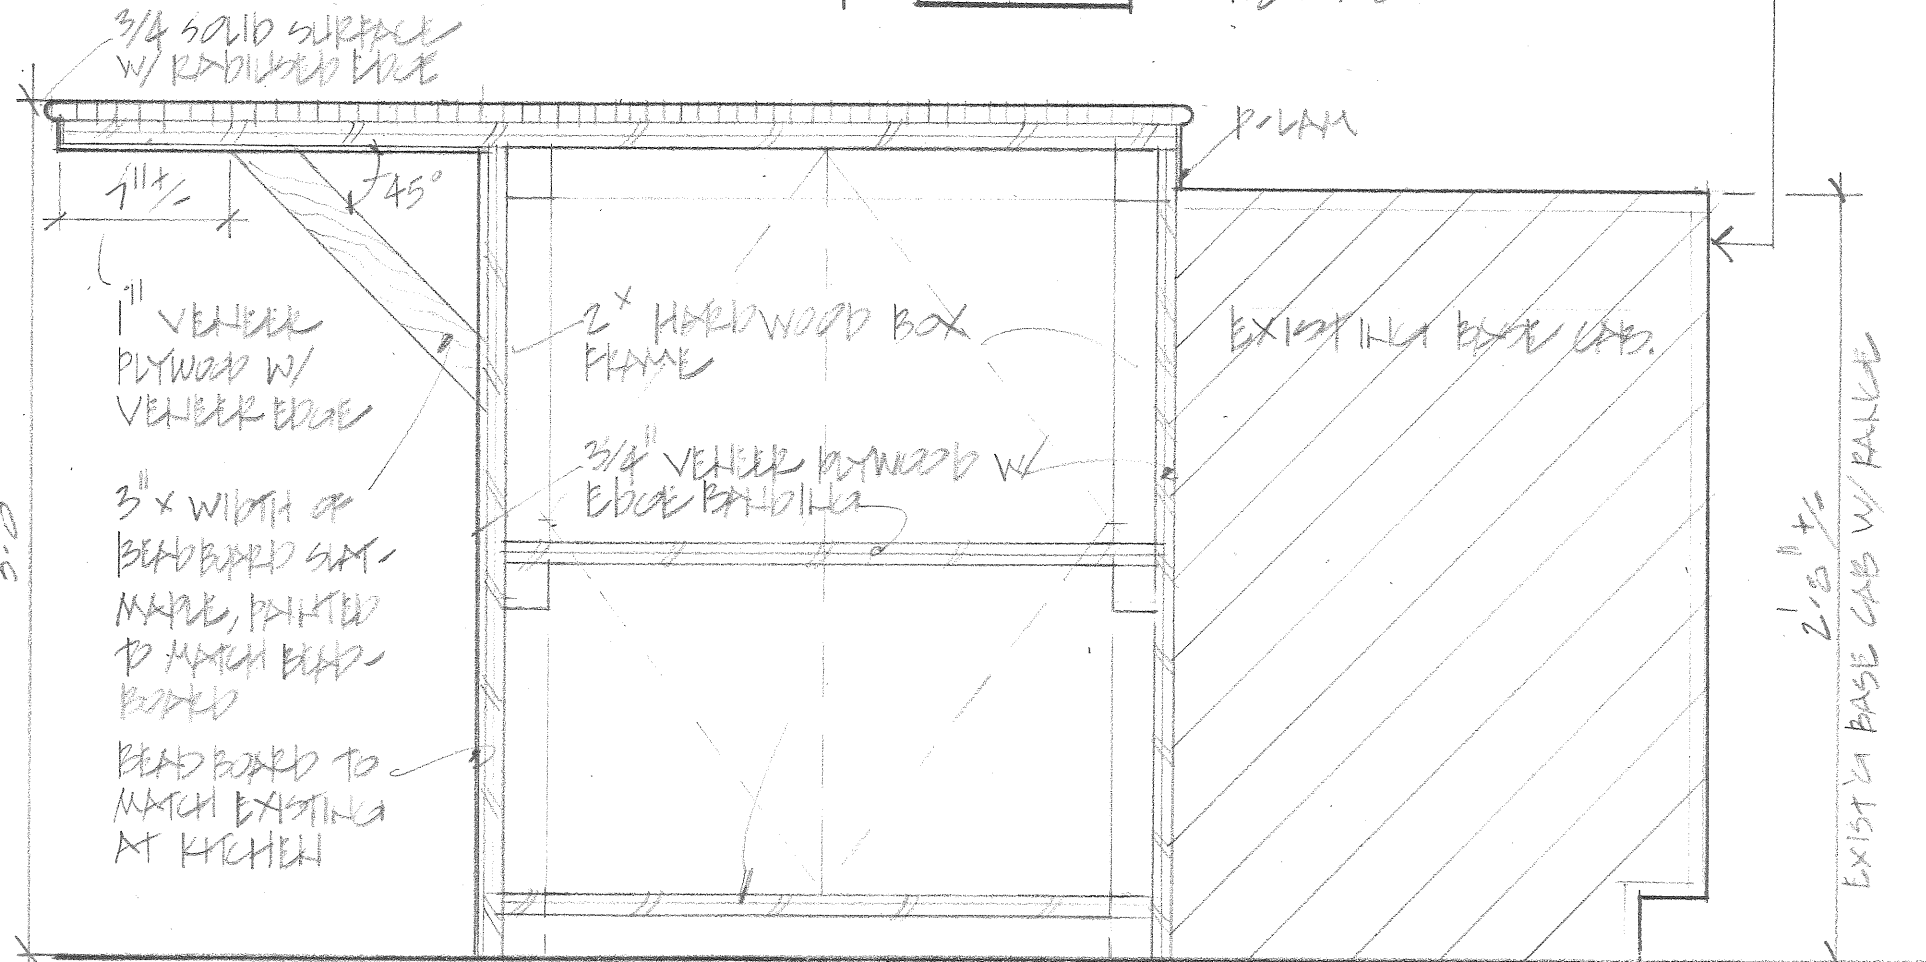

2 SECTION THROUGH BASE CABINET & COUNTER  
EXISTING CAB SHOWN HATCHED

A5.1

105 EDWARDS ST. PORTLAND ME  
DETAILS