


THE ROOF STRUCTURE INSULATION CONSISTS OF ONE LAYER OF ROXUL 7" R30 AND ONE LAYER OF ROXUL 5" R25 AND PROPER VENT

SIDING
 SIDING BREATHER
 HOUSEWRAP
 1/2" WALL SHEATHING

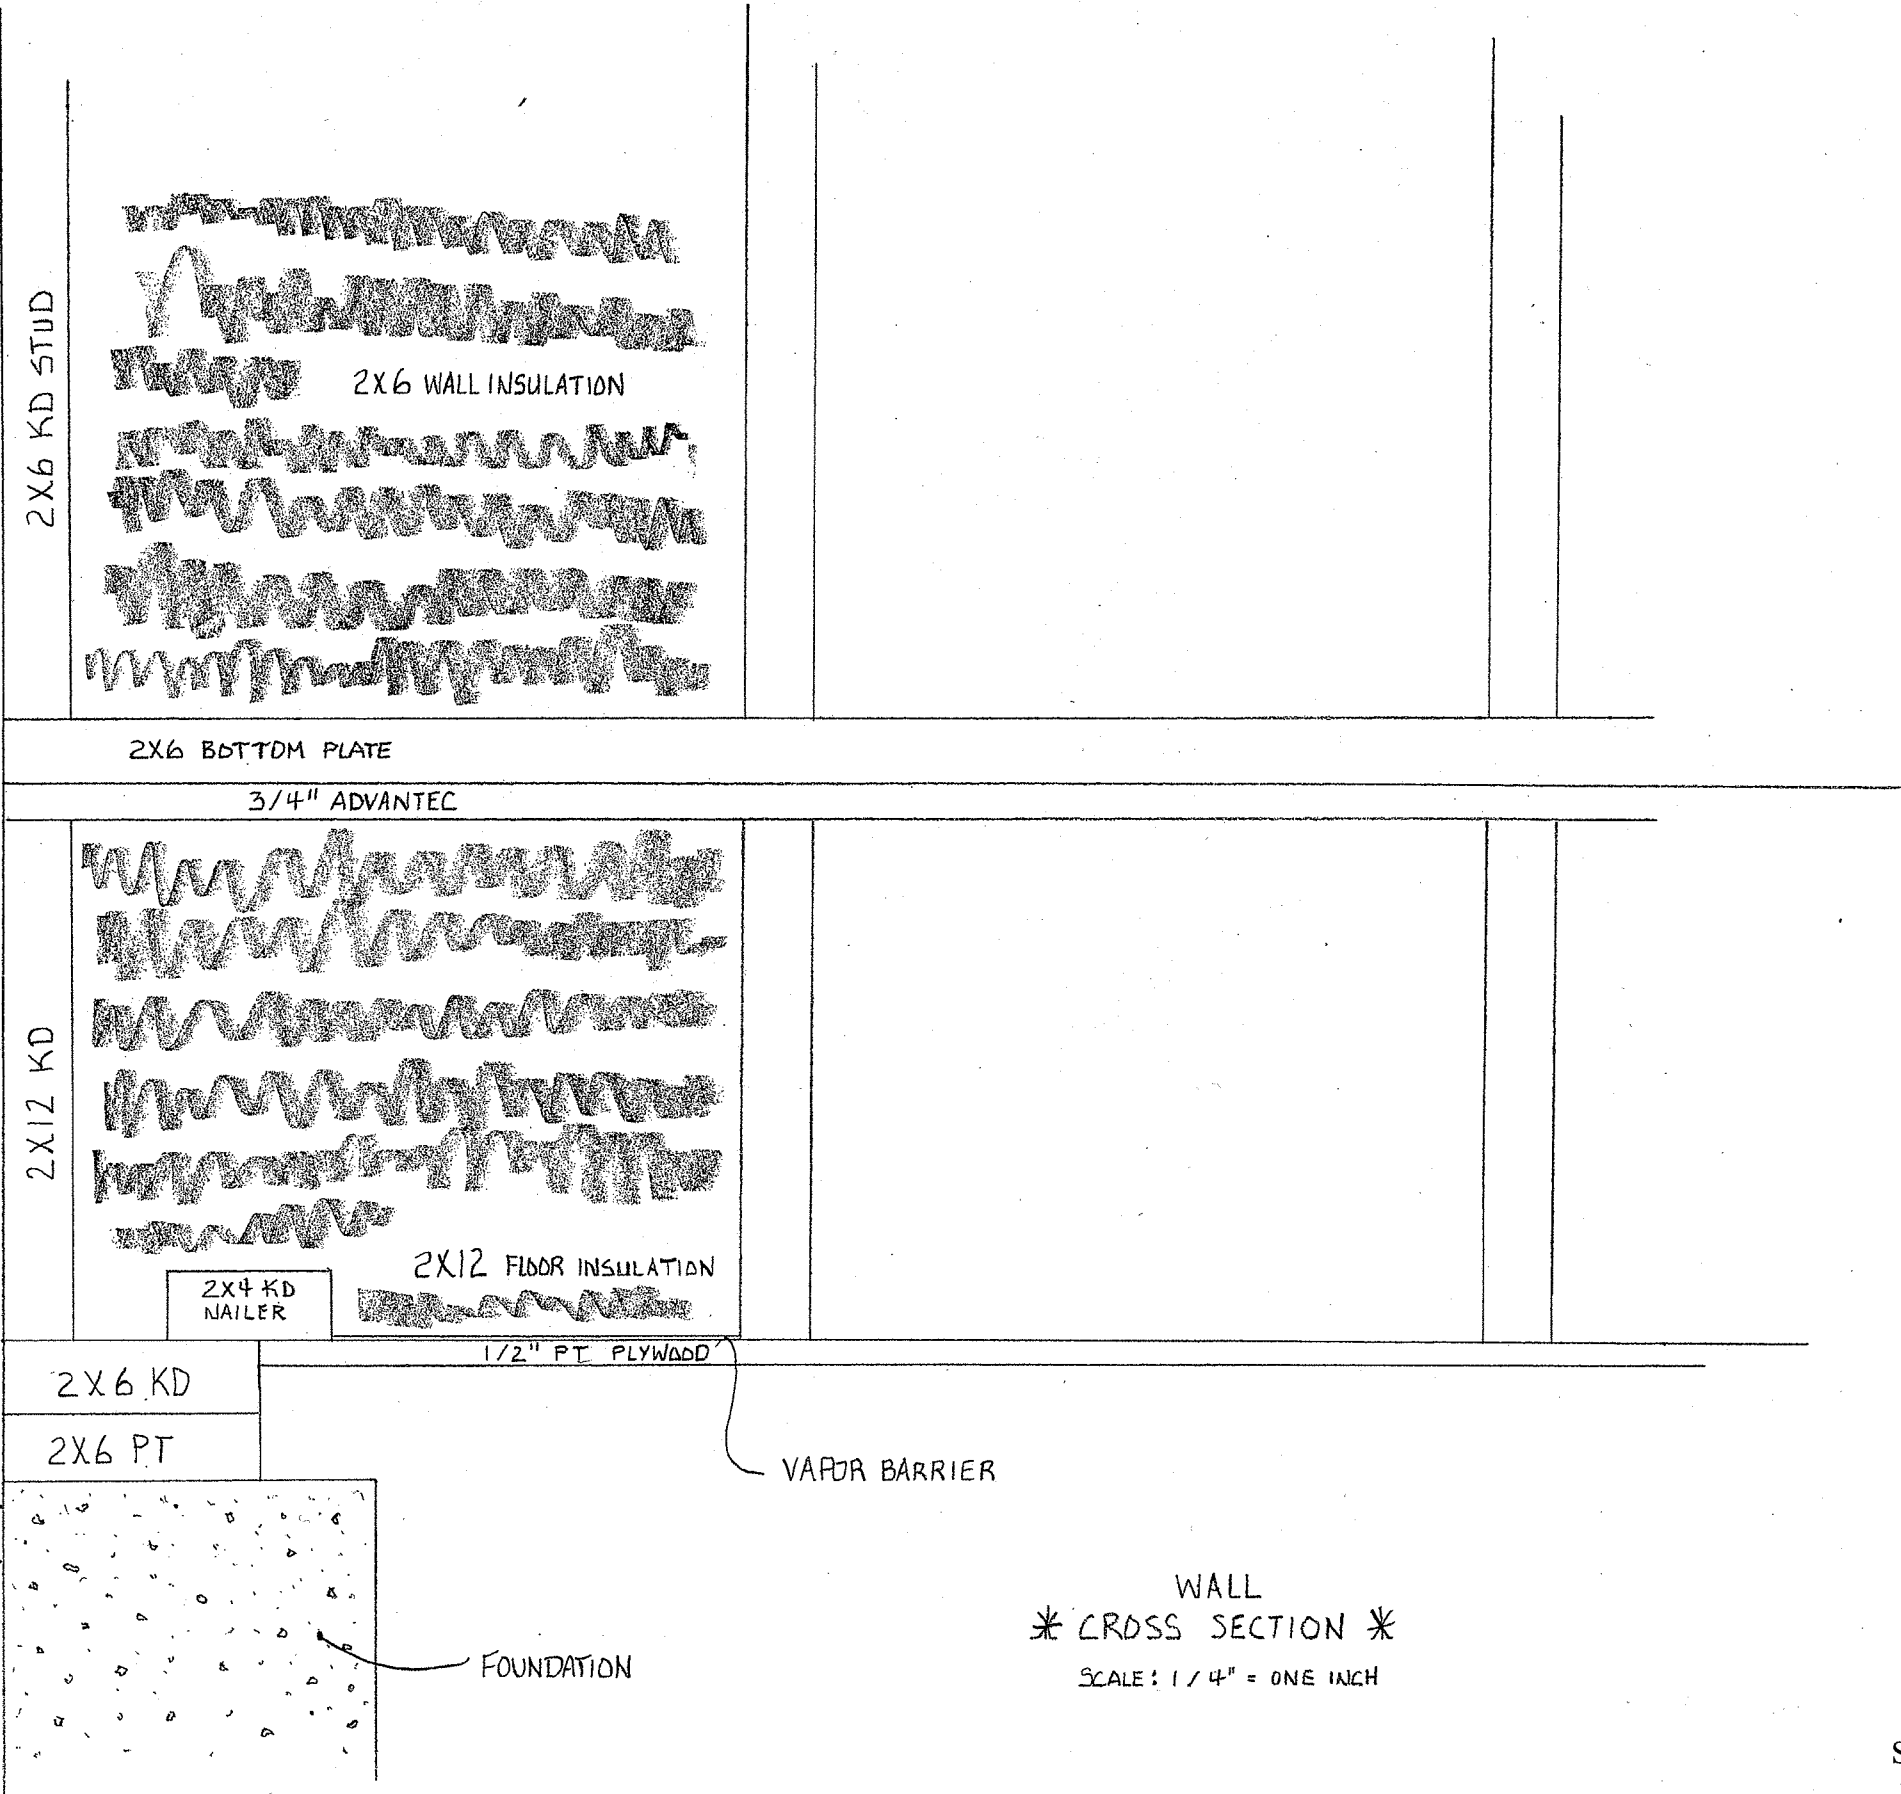

WALL
 * CROSS SECTION *
 SCALE: 1/4" = ONE INCH