
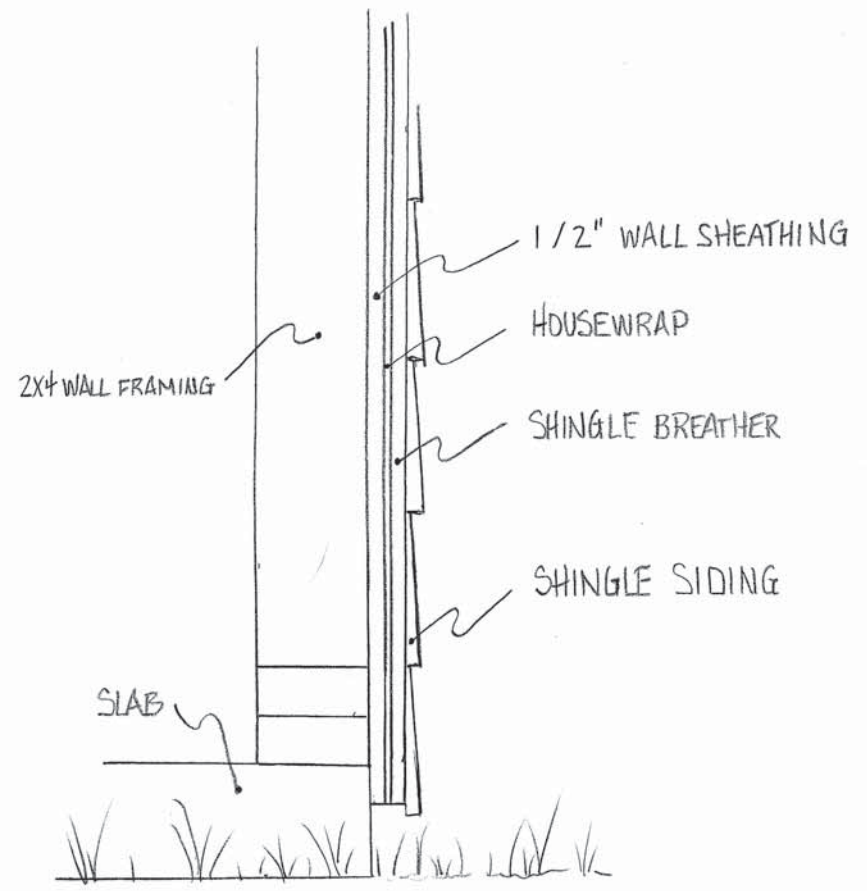


~ SLAB ~ SCALE 1/2" = ONE FOOT

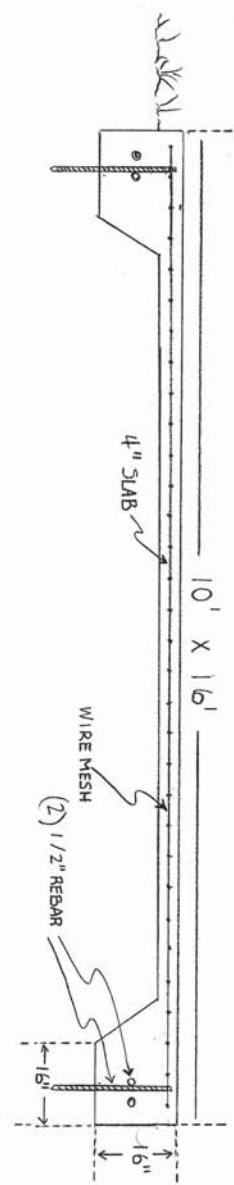

~ CROSS SECTION ~

STEGEMAN GARAGE  
180 Frances Street  
Portland, Maine  
WALL SECTION S-5