


~ SLAB ~ SCALE 1/2" = ONE FOOT

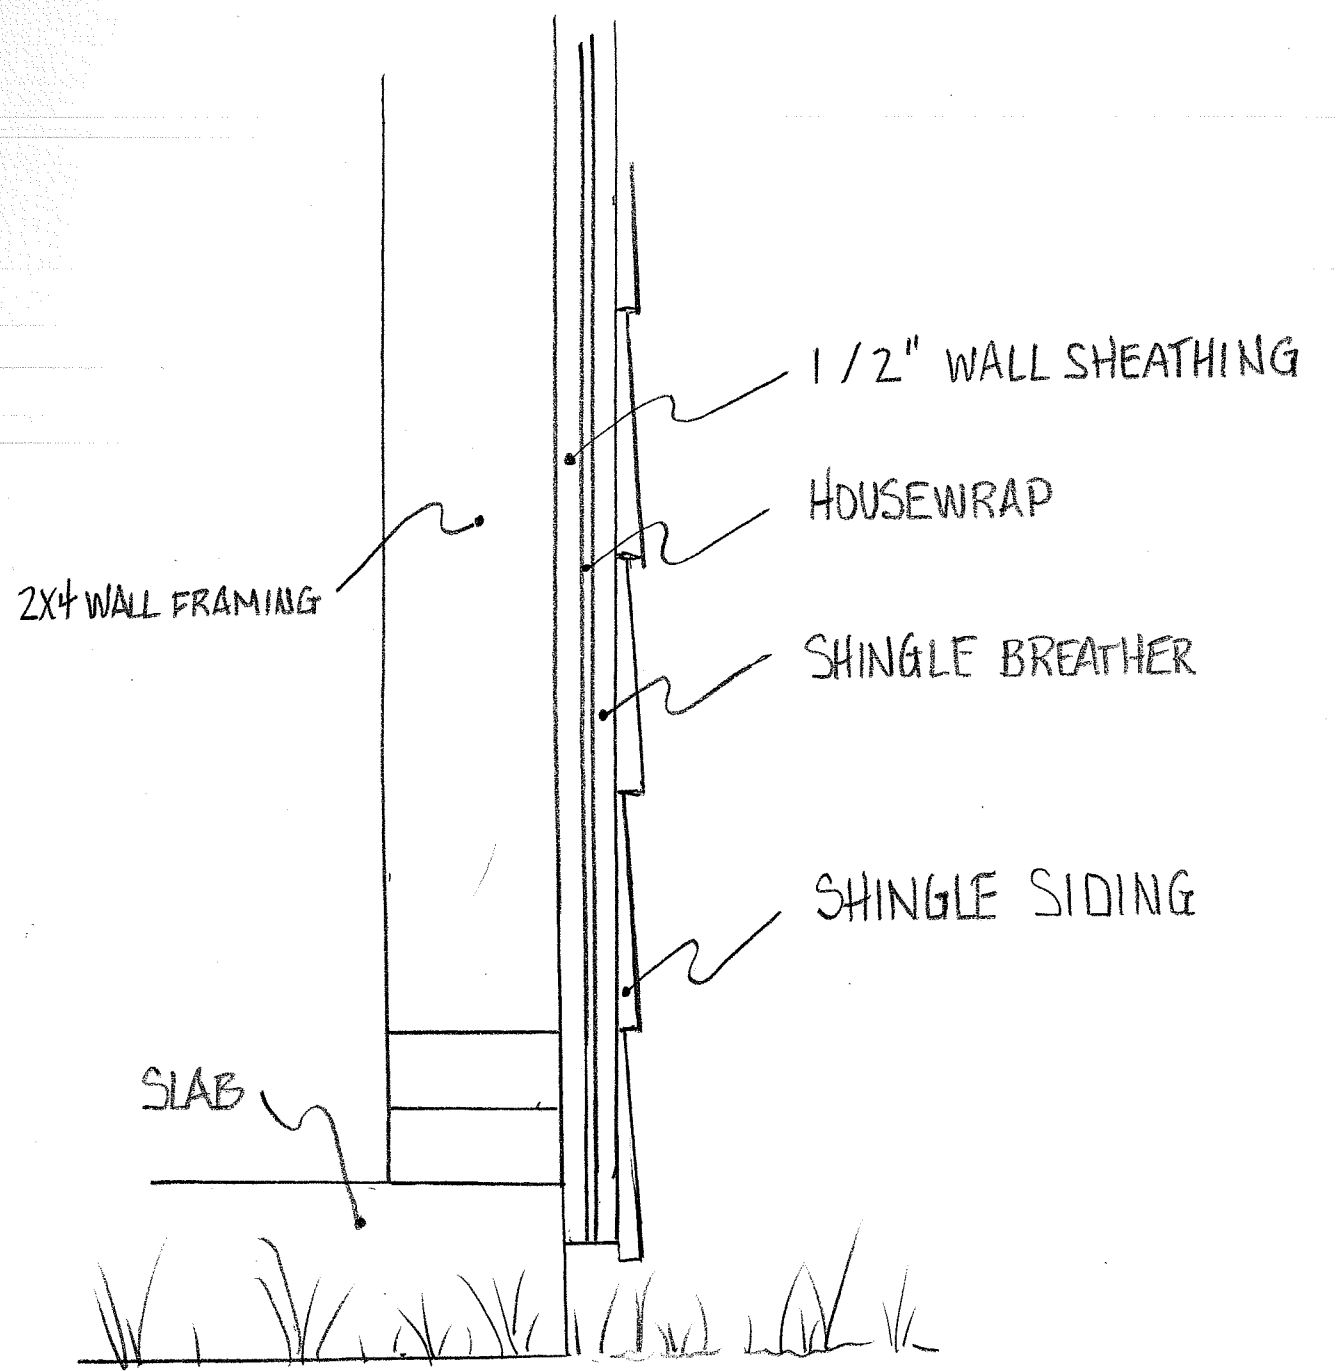

~ CROSS SECTION ~