


HOMEDOWNER: HERMAN STEGEMAN
180 FRANCES ST.
PORTLAND, ME.

CONTRACTOR: KEITH SAMARA
"SEMPER-FI CONTRACTING"
749-0737


—— SOLID LINE REPRESENTS ORIGINAL GARAGE
- - - - DOTTED LINE REPRESENTS NEW SHED LOCATION

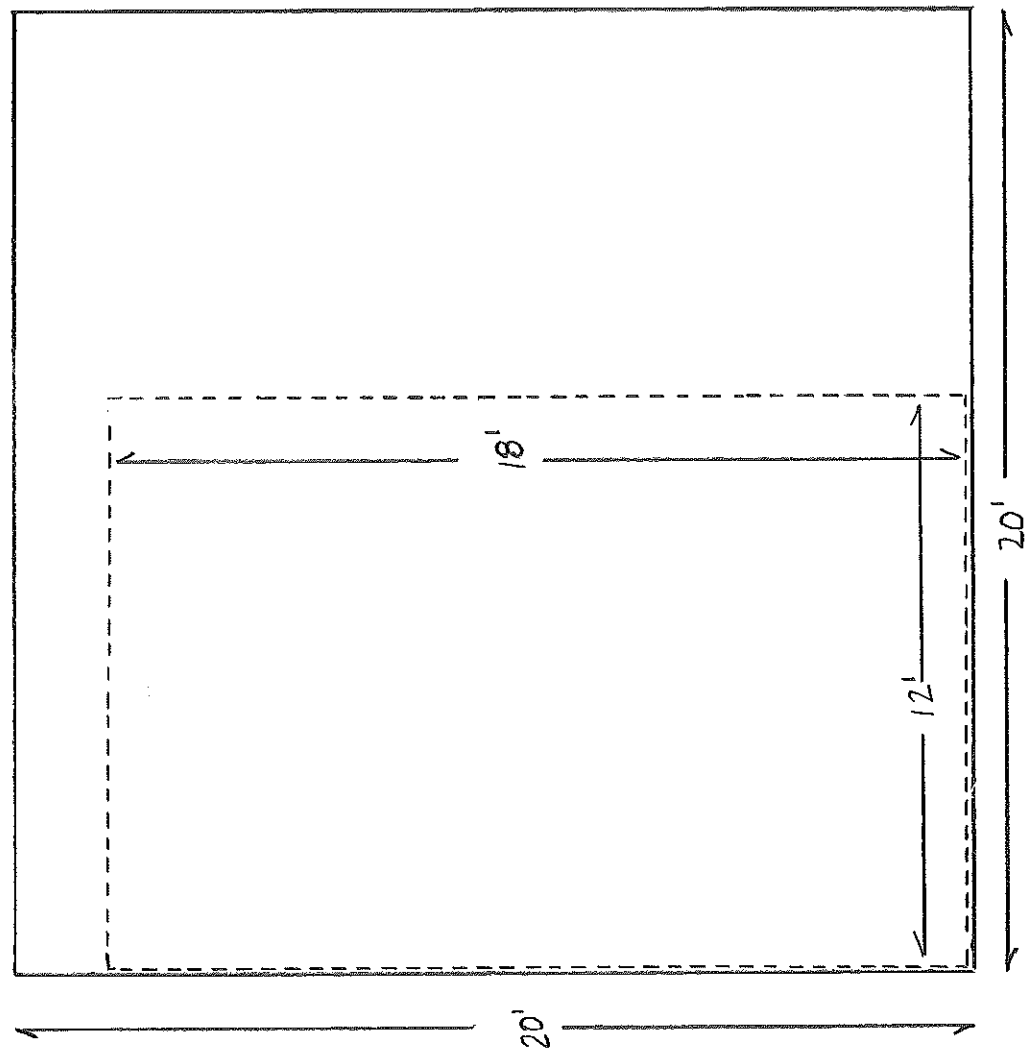

FLOOR PLAN

HOMEOWNER: HERMAN STEGEMAN
180 FRANCES ST.
PORTLAND, ME.

CONTRACTOR: KEITH SAMARA
"SEMPER-PI CONTRACTING"
749-D737

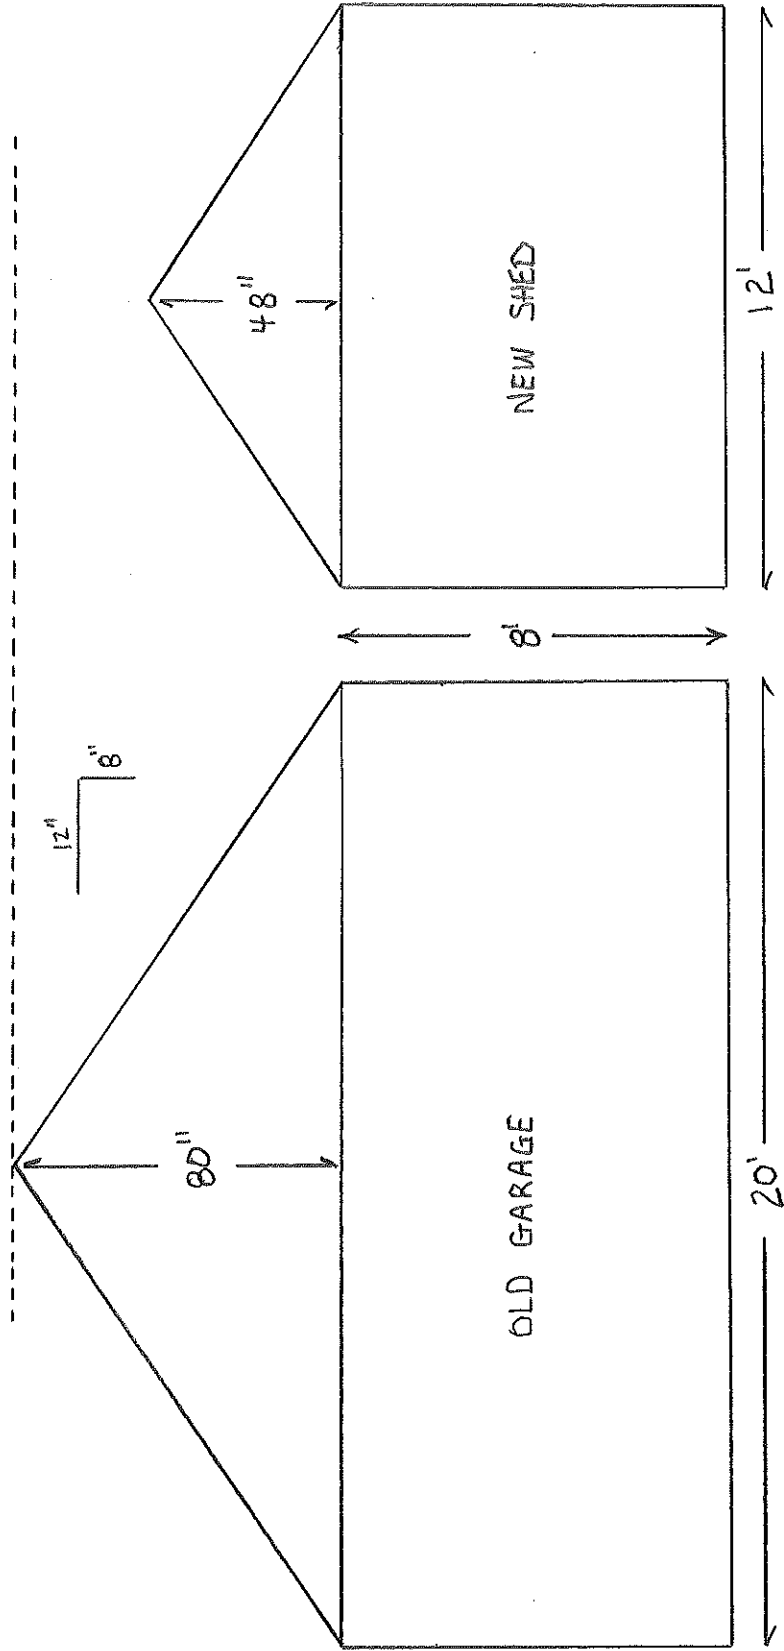

ELEVATION