


00 ← 2/120 VERTICAL
PROPANE TANKS

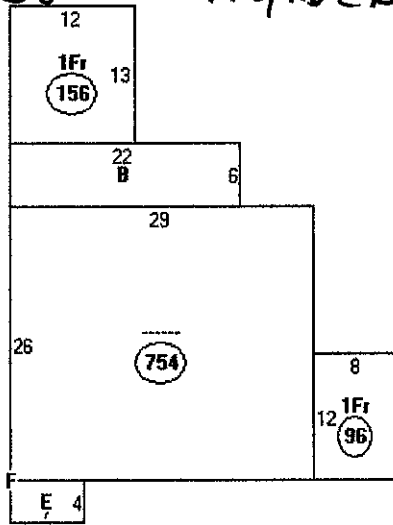

Descriptor/Area

- A: -----
754 sqft
- B: OFP
132 sqft
- C: 1Fr
156 sqft
- D: 1Fr
96 sqft
- E: EP
28 sqft
- F: PG1
324 sqft

29 HOLLIS RD
MMC REALTY CORP.

HOLLIS RD