


CEILING FIXTURES LEGEND	
	2'x4' RECESSED INDIRECT
	2'x2' & 2'x4' RECESSED PARABOLIC
	2'x2' RECESSED LENSED TROFFER
	2'x4' SURFACE MNTD. LENSED TROFFER
	RECESSED CAN
	RETURN
	DIFFUSER
	SMOKE DETECTOR
	SPRINKLER HEAD
	WALL MOUNTED HORN/STROBE
	AREA OUTSIDE OF SCOPE OF WORK
	EXISTING TO REMAIN
	GWB 7'-0"
	GWB SOFFIT/ HEIGHT ABOVE FINISHED FLOOR

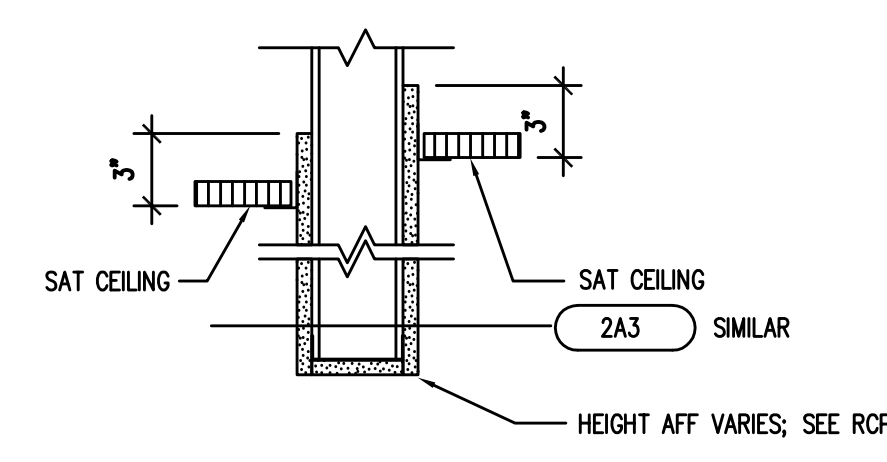

3 TYP. GWB SOFFIT DETAIL
 1 1/2" = 1'-0"

- GENERAL CEILING NOTES:
1. THIS CEILING PLAN IS DIAGRAMATIC IN NATURE AND DOES NOT SHOW EVERY FIXTURE OR DEVICE. THE INTENT IS TO INSTALL ALL NEW ACT CEILINGS AT THEIR PRESENT HEIGHT ABOVE FINISHED FLOORS. WITH SOME EXCEPTIONS, THE CEILING GRID PLACEMENT WILL MATCH EXISTING.
 2. MECHANICAL RETURNS/ DIFFUSERS/ GRILLES, ELECTRICAL DEVICES AND SPRINKLER HEADS SHOWN ARE FOR REFERENCE ONLY AND IN THEIR PRESENT LOCATIONS. CONTRACTOR TO FIELD VERIFY AND ADJUST LOCATIONS IF REQUIRED FOR CODE COMPLIANCE OR FUNCTIONAL LAYOUT.
 3. EXISTING LIGHT FIXTURES (SHOWN SCHEMATICALLY) WILL BE RE-USED AND ADDED TO AS NEEDED TO ESTABLISH APPROPRIATE LIGHTING LEVELS. DESIGN BUILD ELECTRICAL CONTRACTOR TO ADVISE ON CHANGES IN NUMBER AND PLACEMENT.




2 SECOND FLOOR FURNITURE & EQUIPMENT PLAN
 1/8" = 1'-0"

NOTE: FURNITURE AND EQUIPMENT PLAN IS FOR REFERENCE ONLY. GC TO CONFIRM FINAL FURNITURE & EQUIPMENT PLACEMENT WITH OWNER.



1 SECOND FLOOR REFLECTED CEILING PLAN
 1/8" = 1'-0"

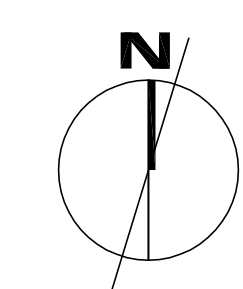

H:\MASTER PROJ FILES\MMP - 12110 - ORTHO TRAUMA\12110-WORKING FILES\CAD\CDS\12110-MMC-BMC SECOND-RCP-REV.DWG Sunday, January 19, 2014 11:17:55 PM BRIDGTON ANN FISHER