


Sunday, January 19, 2014 6:40:56 PM BRIDGTON.ANN.FISHER

H:\MASTER PROJ FILES\MMP - 12110 - ORTHO TRAUMA\12110-WORKING FILES\CAD\CDS\12110-MMC-BMC-INT ELEV-REV.DWG

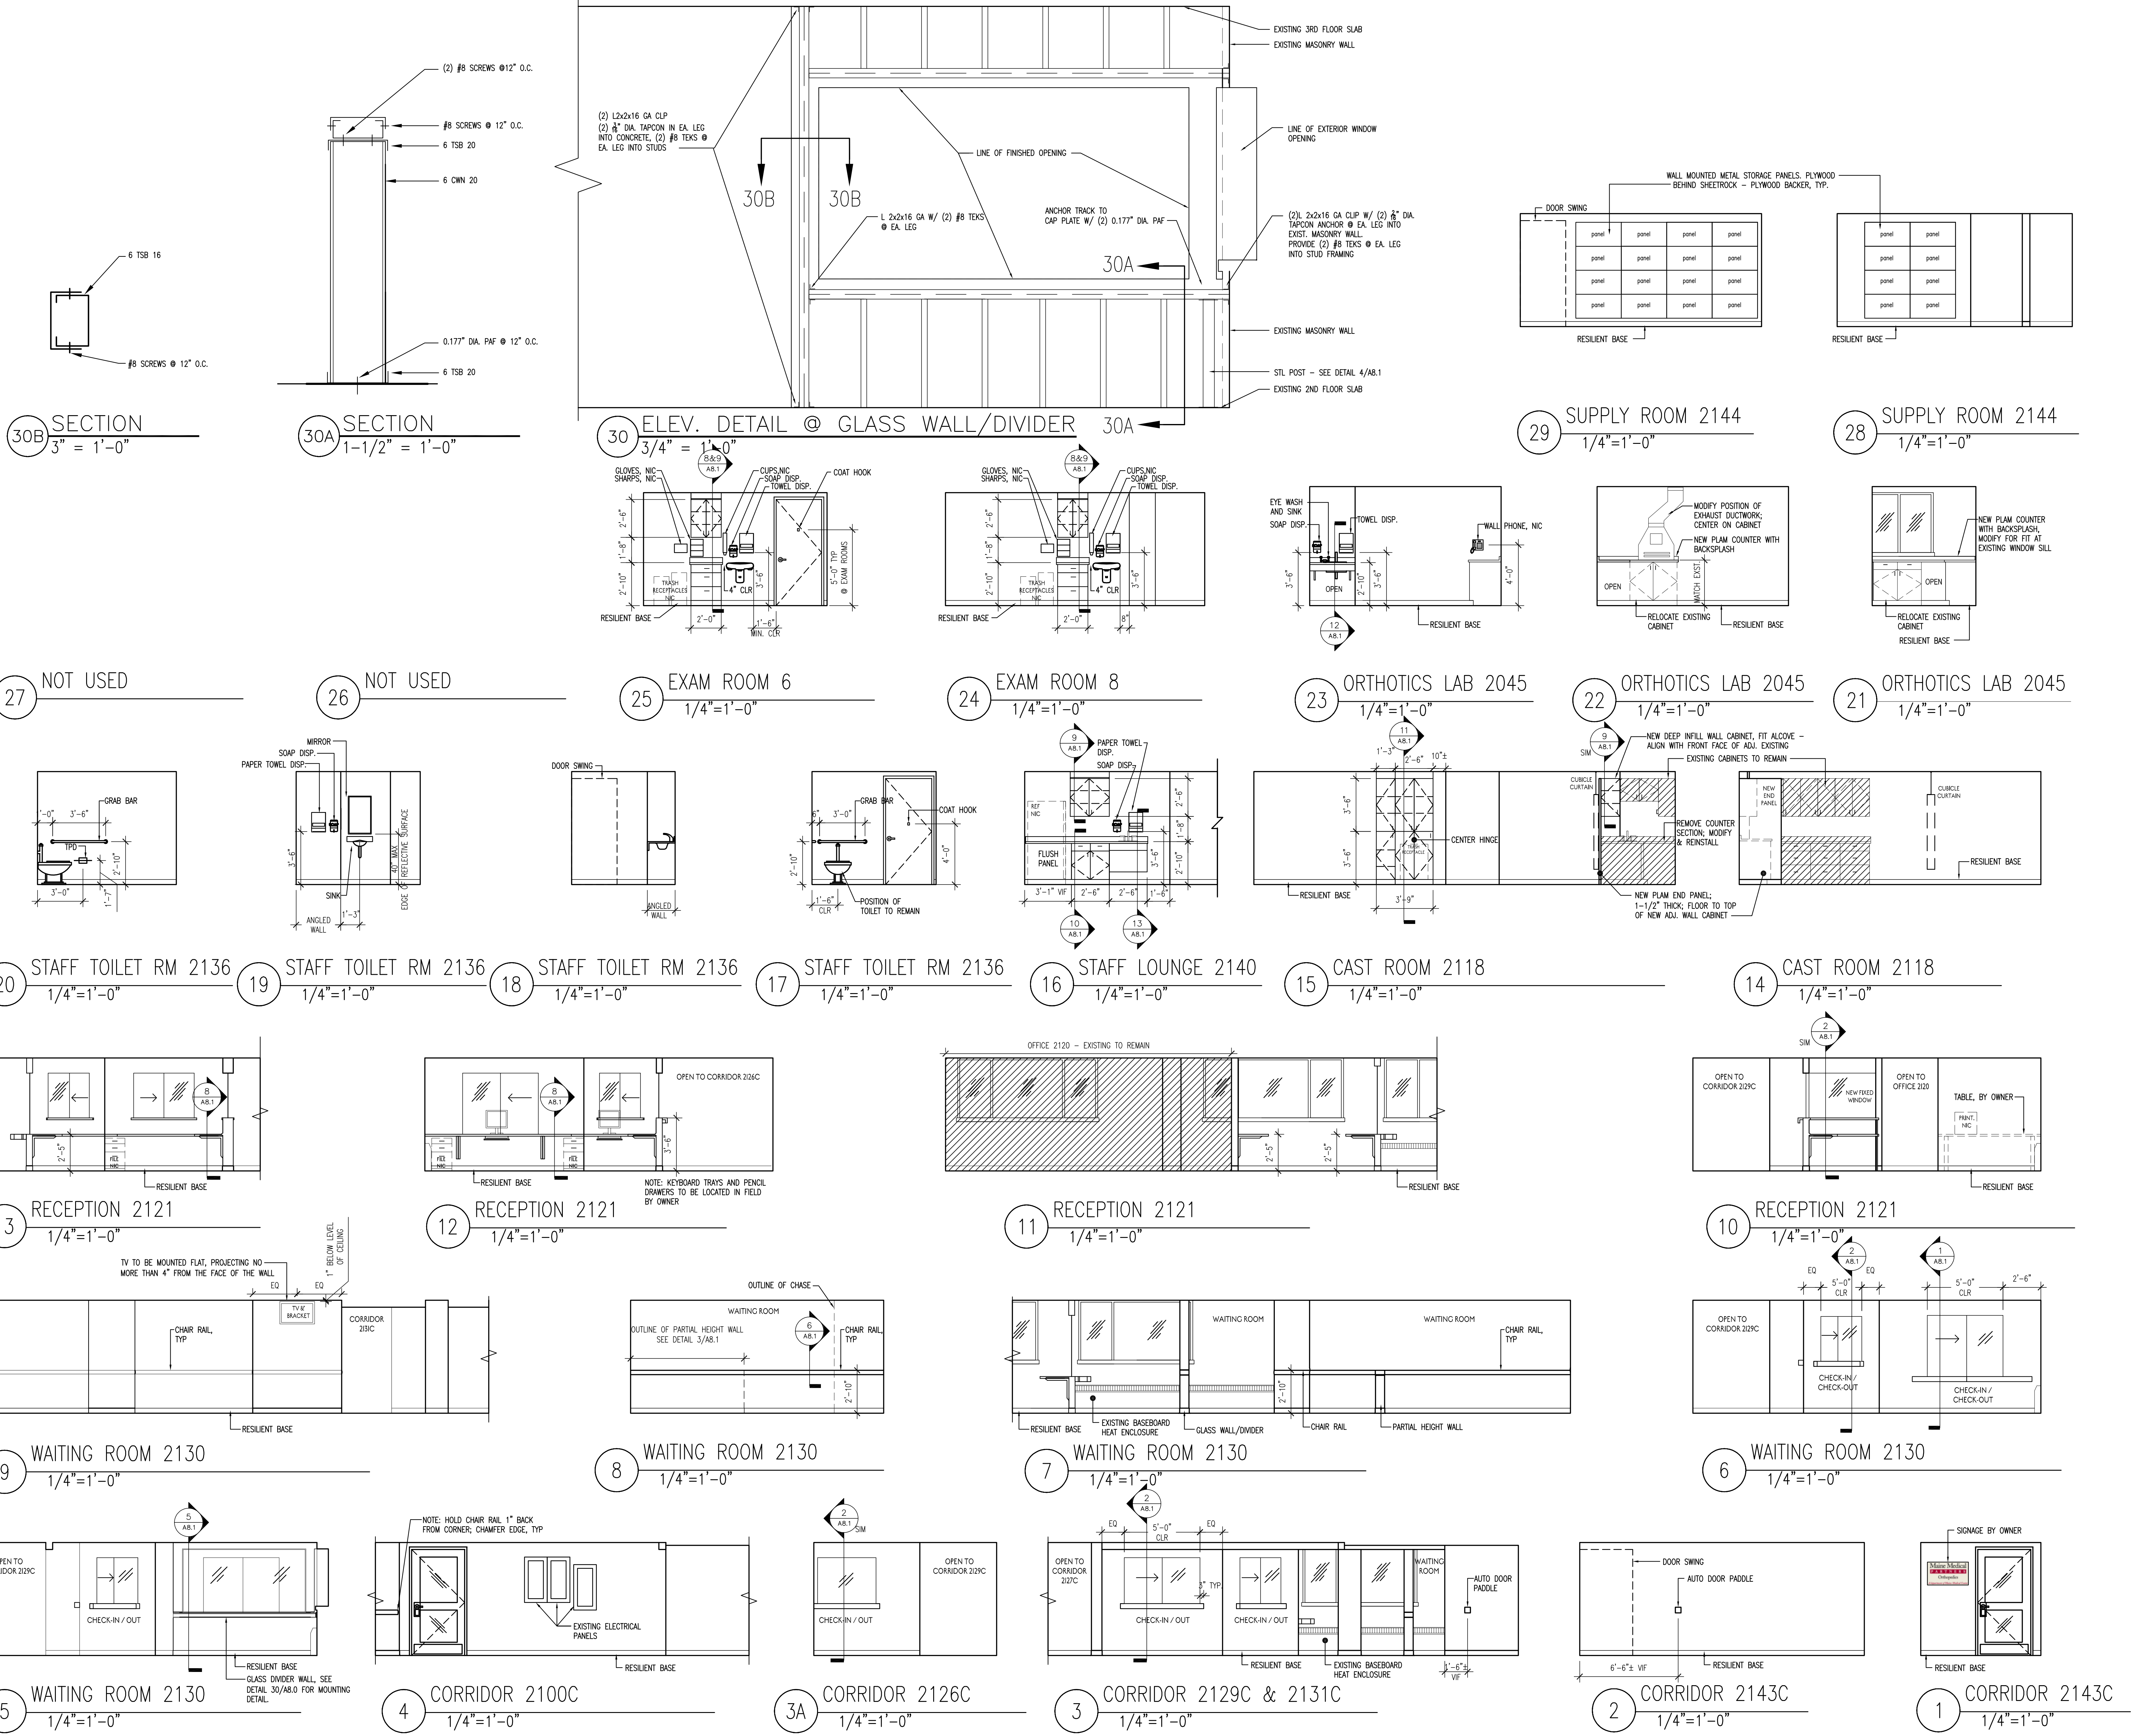

30B SECTION
3" = 1'-0"

30A SECTION
1-1/2" = 1'-0"

30 ELEV. DETAIL @ GLASS WALL/DIVIDER
3/4" = 1'-0"

29 SUPPLY ROOM 2144
1/4" = 1'-0"

28 SUPPLY ROOM 2144
1/4" = 1'-0"

27 NOT USED

26 NOT USED

25 EXAM ROOM 6
1/4" = 1'-0"

24 EXAM ROOM 8
1/4" = 1'-0"

23 ORTHOTICS LAB 2045
1/4" = 1'-0"

22 ORTHOTICS LAB 2045
1/4" = 1'-0"

21 ORTHOTICS LAB 2045
1/4" = 1'-0"

20 STAFF TOILET RM 2136
1/4" = 1'-0"

19 STAFF TOILET RM 2136
1/4" = 1'-0"

18 STAFF TOILET RM 2136
1/4" = 1'-0"

17 STAFF TOILET RM 2136
1/4" = 1'-0"

16 STAFF LOUNGE 2140
1/4" = 1'-0"

15 CAST ROOM 2118
1/4" = 1'-0"

14 CAST ROOM 2118
1/4" = 1'-0"

13 RECEPTION 2121
1/4" = 1'-0"

12 RECEPTION 2121
1/4" = 1'-0"

11 RECEPTION 2121
1/4" = 1'-0"

10 RECEPTION 2121
1/4" = 1'-0"

9 WAITING ROOM 2130
1/4" = 1'-0"

8 WAITING ROOM 2130
1/4" = 1'-0"

7 WAITING ROOM 2130
1/4" = 1'-0"

6 WAITING ROOM 2130
1/4" = 1'-0"

5 WAITING ROOM 2130
1/4" = 1'-0"

4 CORRIDOR 2100C
1/4" = 1'-0"

3A CORRIDOR 2126C
1/4" = 1'-0"

3 CORRIDOR 2129C & 2131C
1/4" = 1'-0"

2 CORRIDOR 2143C
1/4" = 1'-0"

1 CORRIDOR 2143C
1/4" = 1'-0"