
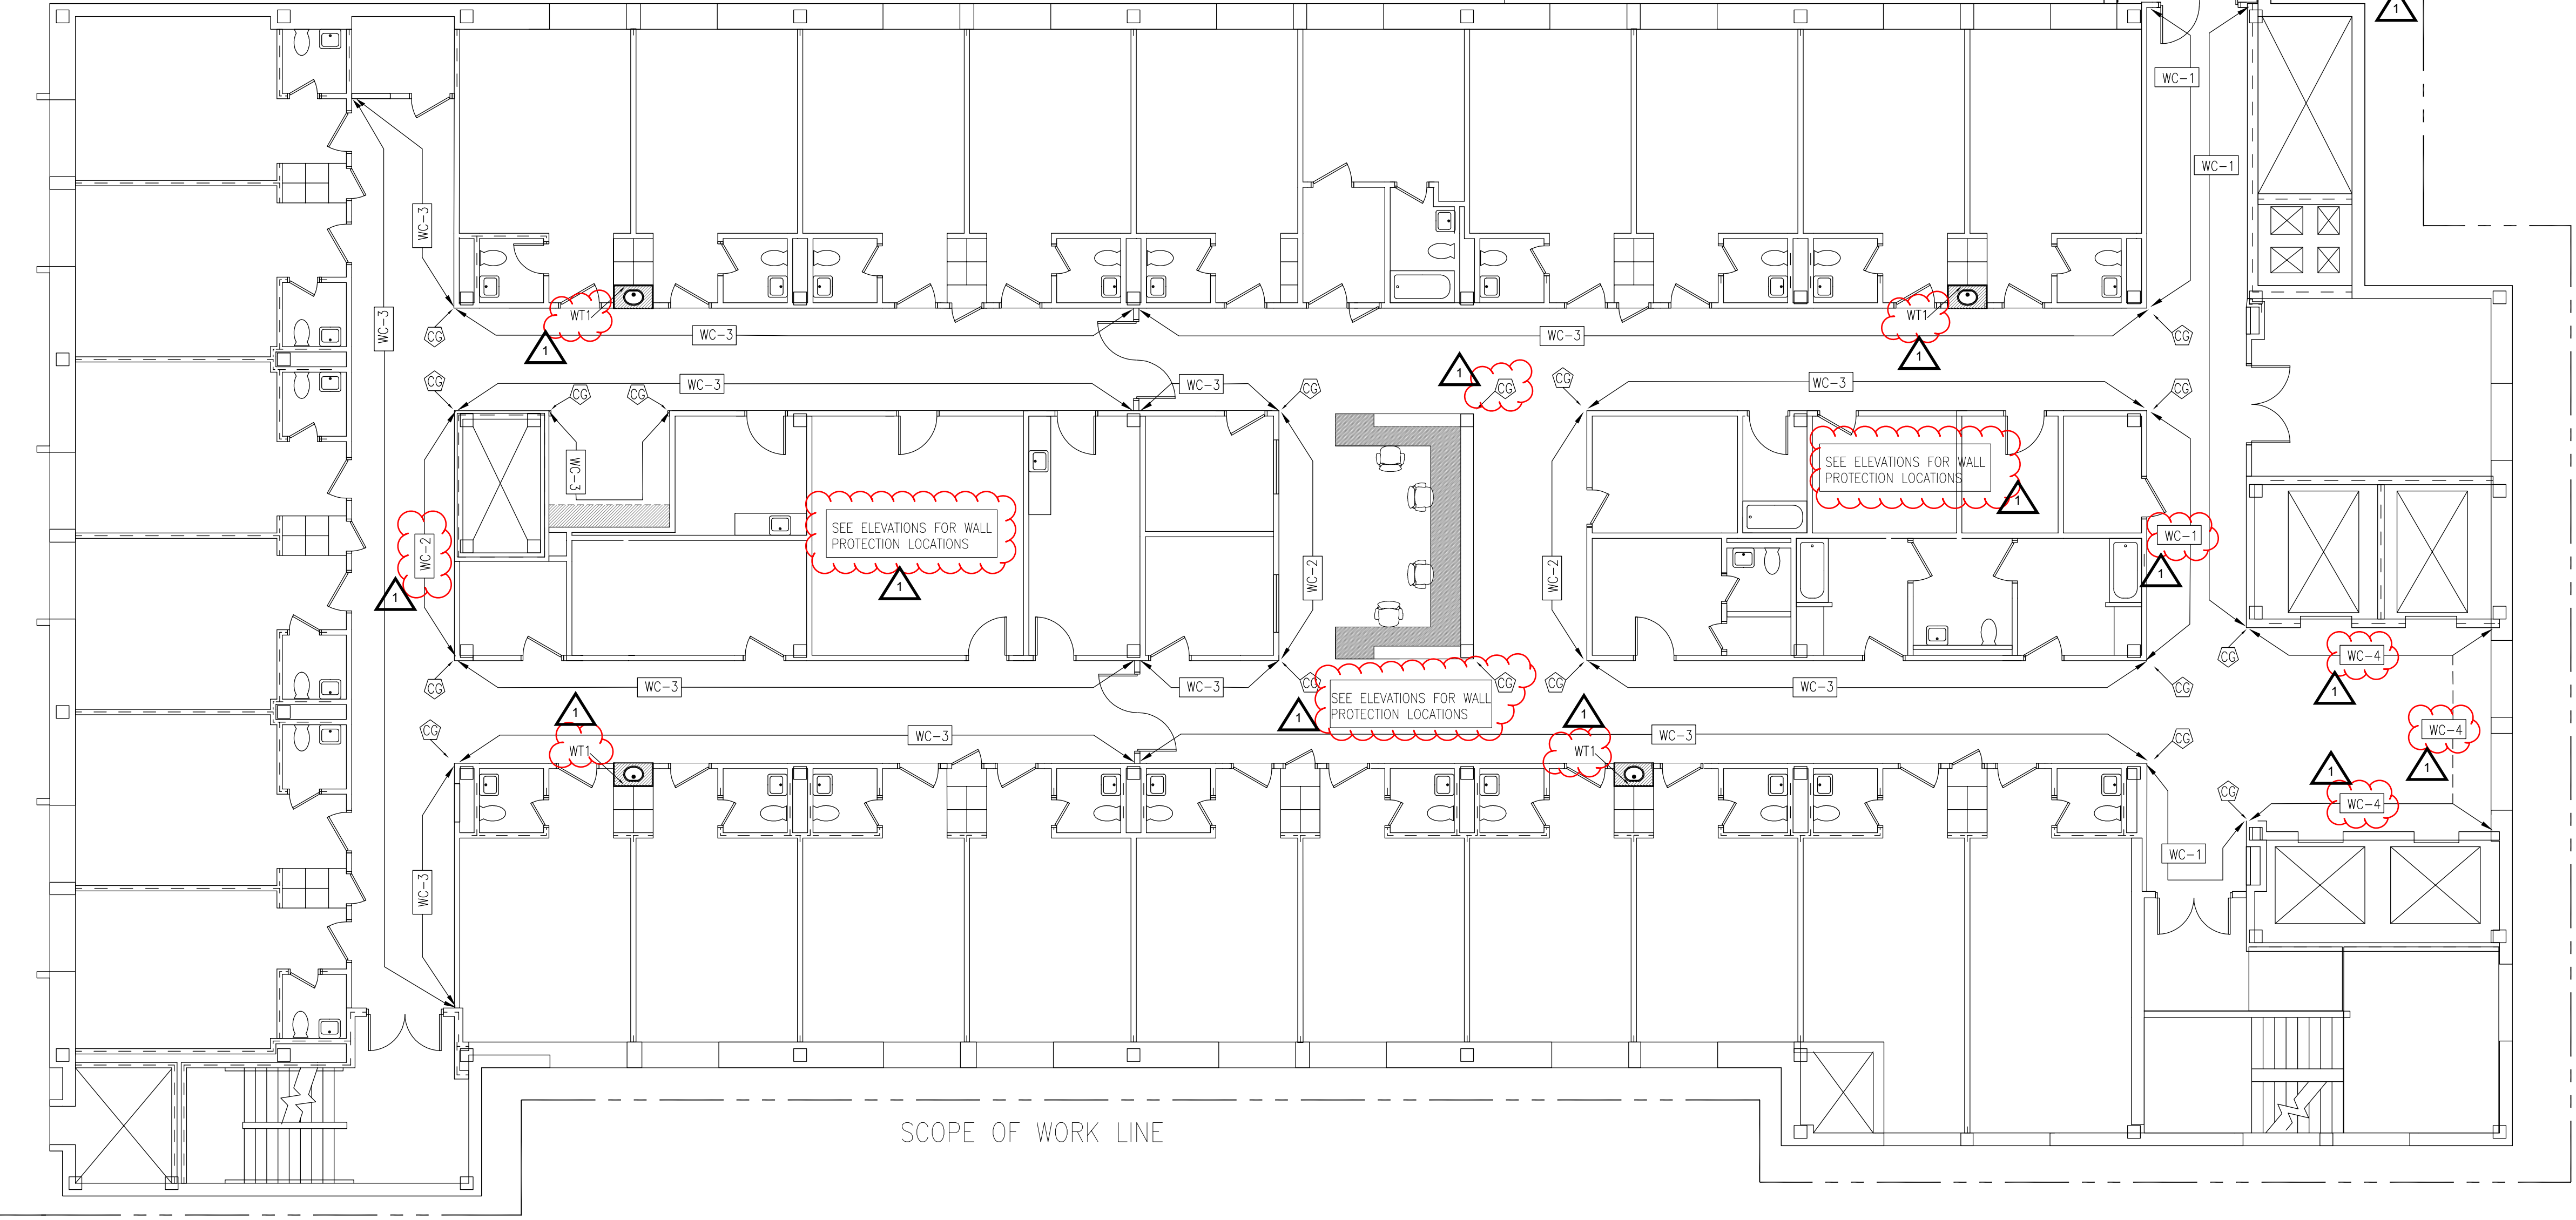


CODE	ITEM	LOCATION	MANUFACTURER/PRODUCT	DESCRIPTION	SUBMITTALS
WALL PROTECTION					
CGA	CORNER GUARDS	CORRIDORS AND THROUGHOUT AS INDICATED ON PLAN	INPRO CORPORATION SURFACE MOUNTED CORNER GUARDS	FOR COLOR, REFER TO WALL PROTECTION COLOR CHART BELOW. SERIES 150 (3") @ 90 DEGREE CORNERS. SERIES 130 (3") @ 135 DEGREE CORNERS. SERIES 160 (2") @ 5" THICK END WALLS. MOUNT BOTTOM OF ALL UNITS @TOP OF BASE. PROVIDE FULL HEIGHT UNITS WHERE WALLCOVERING TRANSITIONS OCCUR. PROVIDE 48" HIGH UNITS AT ALL OTHER LOCATIONS. ASTM D-635-74	COLOR SAMPLE AND CUT SHEET REQUIRED. PLEASE DO NOT SEND ACTUAL PROFILES
CGFH	CORNER GUARDS FULL HEIGHT	CORRIDORS AND THROUGHOUT AS INDICATED ON PLAN AND/OR AT WALLCOVERING TRANSITIONS	INPRO CORPORATION	FULL HEIGHT UNITS OF CG (TOP OF BASE TO CEILING)	COLOR SAMPLE AND CUT SHEET REQUIRED. PLEASE DO NOT SEND ACTUAL PROFILES
HR1	HANDRAILS	CORRIDORS	INPRO CORPORATION	FOR COLOR, REFER TO WALL PROTECTION COLOR CHART BELOW. 800 SERIES 5/8" HIGH WITH CONTINUOUS ALUMINUM RETAINER AND MATCHING END RETURNS. MOUNT TOP OF HANDRAILS TO WALL WITHIN 3" OF DOOR FRAMES. INSIDE CORNERS AND OUTSIDE CORNERS. CC1 ASTM D-635-74	COLOR SAMPLE AND CUT SHEET REQUIRED. PLEASE DO NOT SEND ACTUAL PROFILES
WGA	WALL GUARDS	CORRIDORS	INPRO CORPORATION	FOR COLOR, REFER TO WALL PROTECTION COLOR CHART BELOW. 1600 6" HIGH MOUNT SO THAT BOTTOM EDGE IS 1" ABOVE TOP OF RUBBER BASE UNLESS OTHERWISE NOTED. CC1 ASTM D-635-74	COLOR SAMPLE AND CUT SHEET REQUIRED. PLEASE DO NOT SEND ACTUAL PROFILES
WG4	WALL GUARDS	NURSES STATION	INPRO CORPORATION	PART# - 1400 SERIES 4" HIGH REF. TO ELEVATIONS FOR PLACEMENT. CC1 ASTM D-635-74	COLOR SAMPLE AND CUT SHEET REQUIRED. PLEASE DO NOT SEND ACTUAL PROFILES
DFG	DOOR FRAMES	DOOR FRAMES	INPRO CORPORATION	VINYL DOOR FRAME GUARDS 36" HIGH. GUARDS SHALL BE CUSTOM THERMOFORMED TO DOOR FRAME PROFILE. CC1 ASTM D-635-74	COLOR SAMPLE AND CUT SHEET REQUIRED. PLEASE DO NOT SEND ACTUAL PROFILES

NOTE: AT FLUSH MOUNTED CORNER GUARDS: POP OFF VINYL COVER AND REPLACE WITH NEW SPECIFIED COLOR

SEE ELEVATIONS FOR WALL PROTECTION LOCATIONS

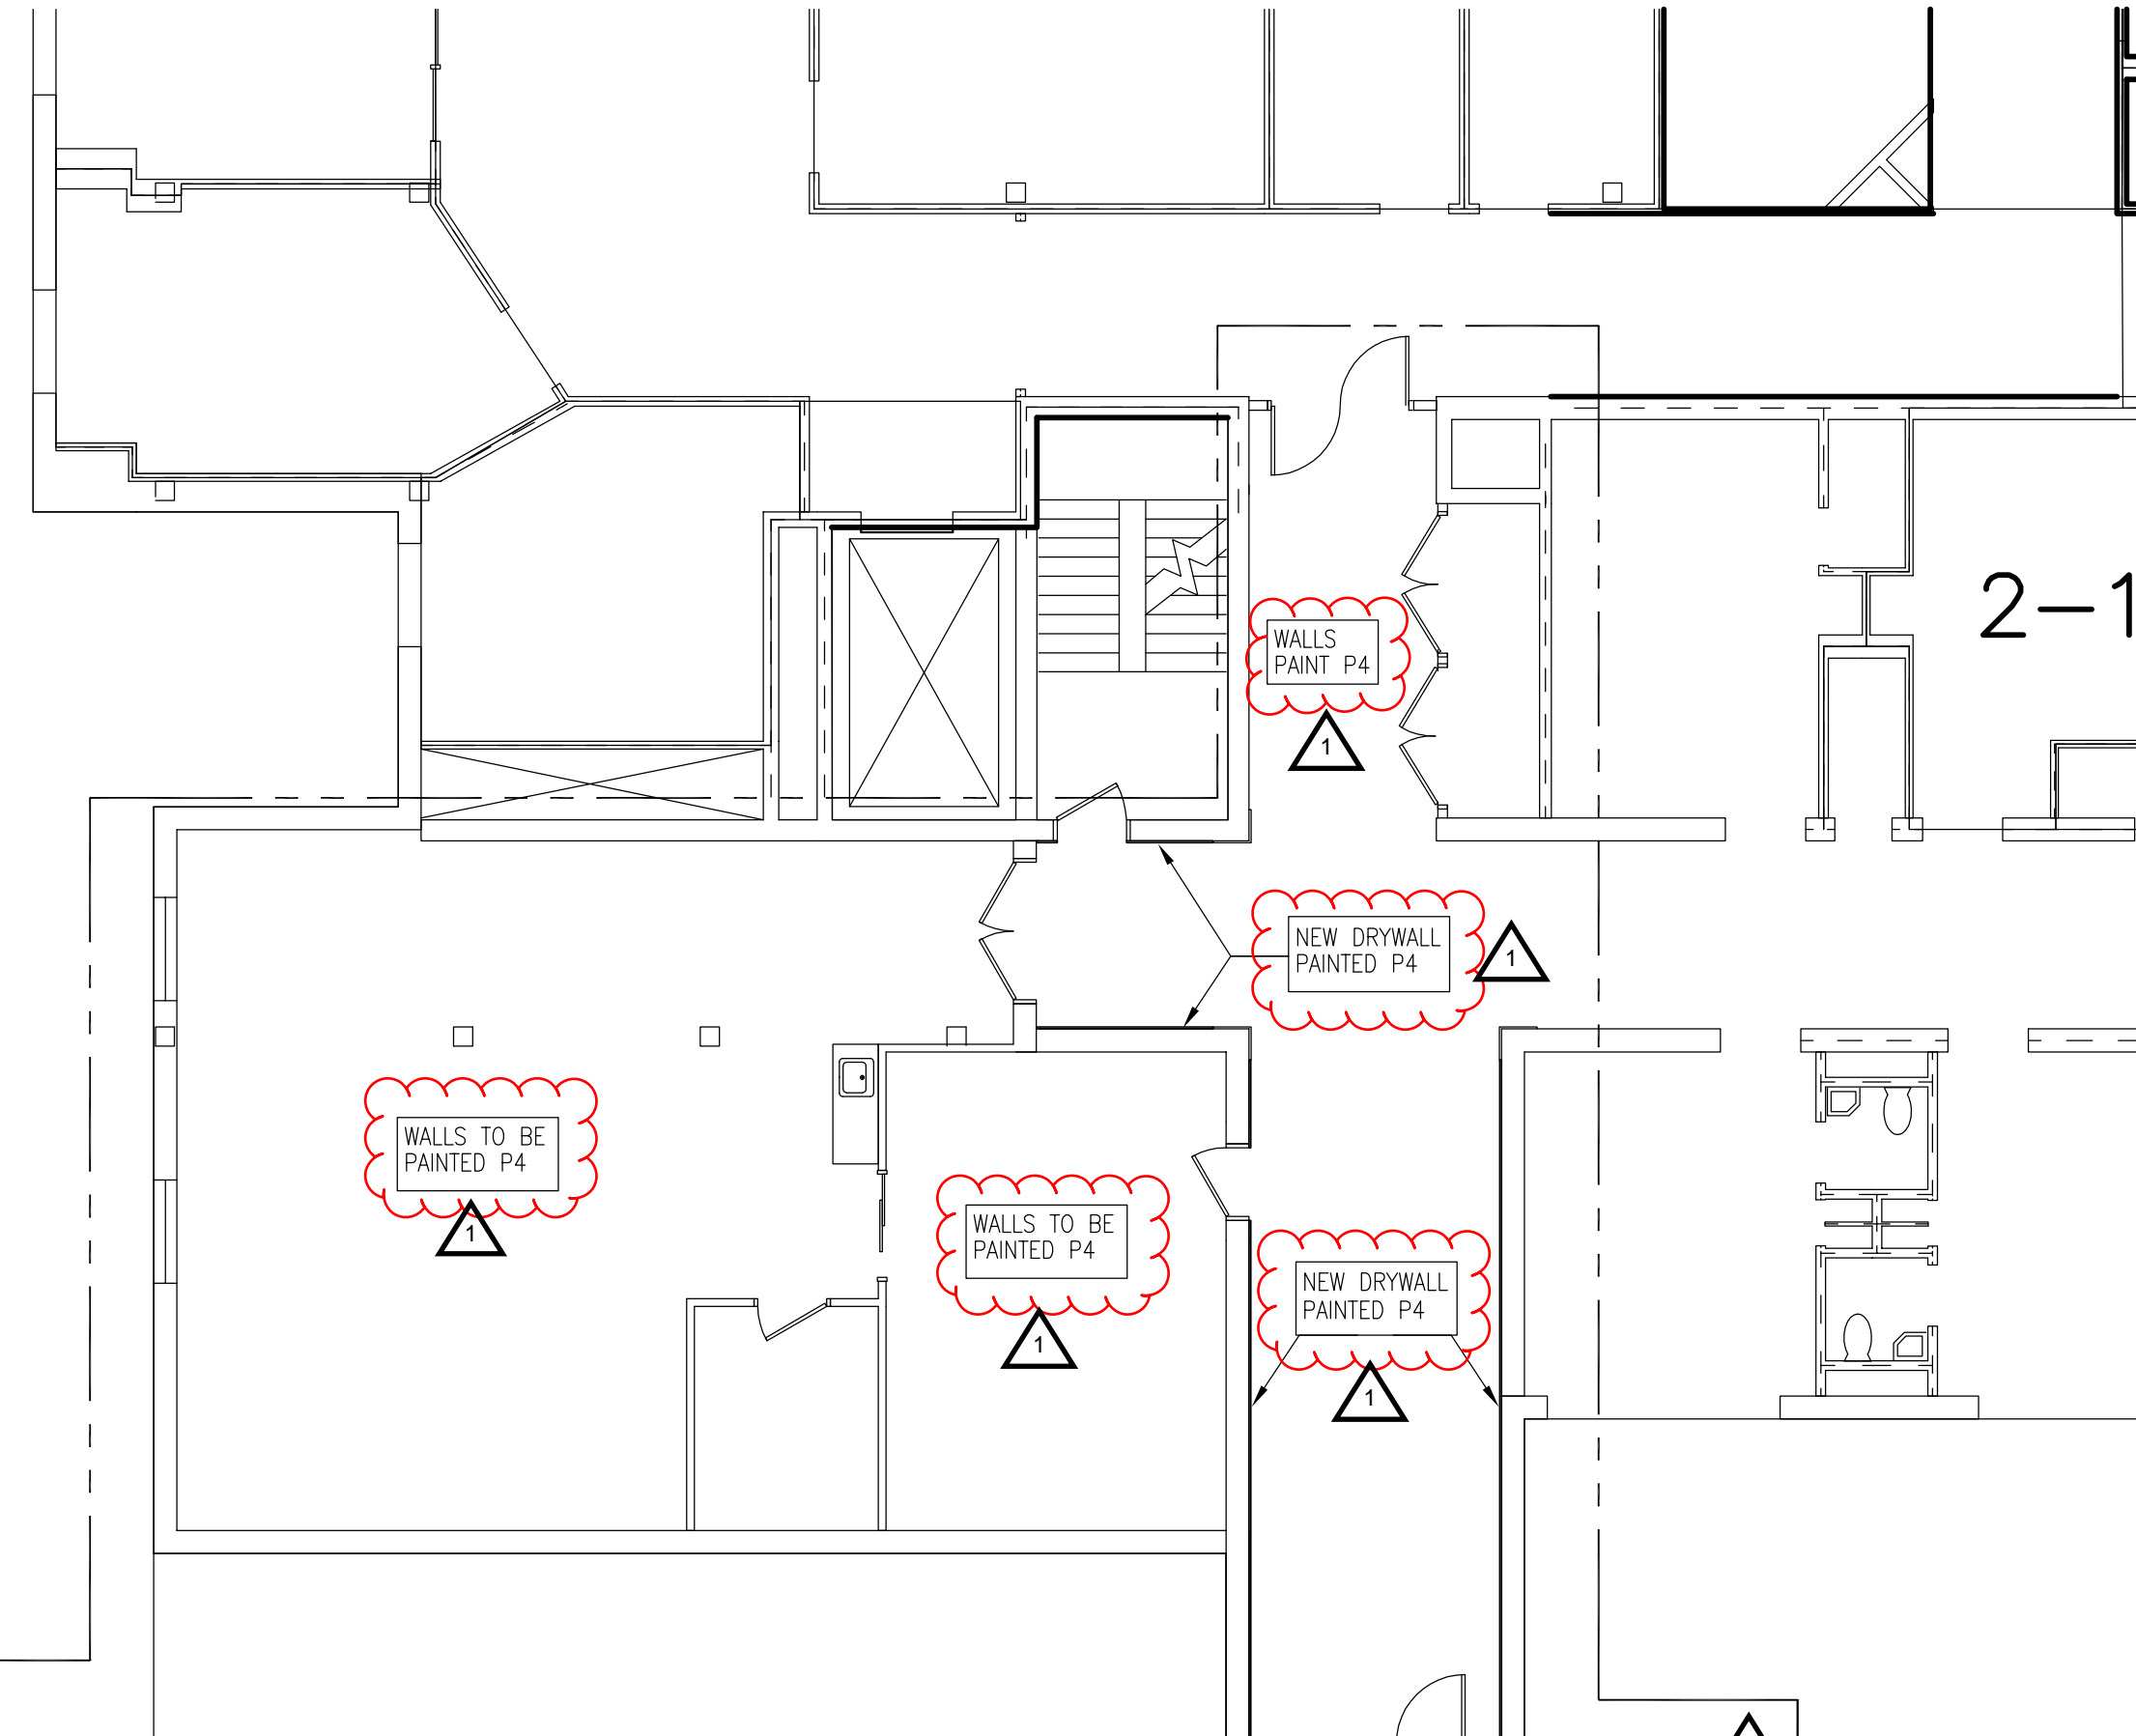

FINISH LEGEND:

WALL COVERINGS		WALL ACCENT TAG	
WC1	WALL COVERING	COMPANY: EYKON PATTERN: SEMUDA GRASS COLOR: SAND DUNE 9G-08 REMARKS: TYPE II VINYL, 20 OZ, OSNABURG BACKING RANDOM MATCH	
WC2	WALL COVERING	COMPANY: DL COUCH COLLECTION: TOWER PATTERN/ COLOR: NILE VINE TR-NV-17, DELTA REMARKS: Straight Hang / Straight Across Match TYPE II VINYL, 20 OZ, OSNABURG BACKING	
WC3	WALL COVERING	COMPANY: DL COUCH LANARK PATTERN/ COLOR: GATEHOUSE I2-GH-05, COTTONWOOD REMARKS: Straight Hang / Random Match TYPE II VINYL, 20 OZ, OSNABURG BACKING	
WC4	WALL COVERING	COMPANY: KOROSEAL Product No. T324-34 TREASURE COLOR: ALCAZAR REMARKS: TYPE II VINYL, 20 OZ, OSNABURG BACKING NON-MATCH	
SUBMITTALS MEMO REQUIRED		ATTIC STOCK QUANTITIES ONE (1) BOLT MINIMUM	

WALL & CEILING PAINTS

		DESCRIPTION	
P1	PAINT	DOOR FRAMES, MTL. DOORS, INTERIOR WINDOW FRAMES IN WALLS	SW_____ (TBD) SEMI-GLOSS NOTE: CONTRACTOR TO VERIFY COMPATIBILITY WITH ANY EXISTING FINISH AND PREP/PRIIME ACCORDINGLY. NOTIFY DESIGNER WITH ANY ADHESION CONCERNS PRIOR TO PURCHASING PAINT.
P2	PAINT	CEILINGS/ EXISTING SOFFITS	CEILING WHITE (TO MATCH ADJACENT FLAT FINISH CEILING TILE)
P3	PAINT	NURSES STATION SOFFITS	SW_____ EGG SHELL FINISH TBD
P4	PAINT	WALLS, (EXPOSED DRYWALL)	SW_____ EGG SHELL FINISH TBD
SUBMITTALS 3 EACH ON 8"X10" 14 MIL THICK, SOLID WHITE CARD STOCK W/ A CLEAR TOP COAT FINISH. INDICATE STORE LOCATION AND FORMULA.		ATTIC STOCK QUANTITIES ONE (1) GALLON MINIMUM. INDICATE STORE LOCATION AND FORMULA ON CAN.	

WALL PROTECTION COLOR CHART

CORNER GUARDS		CORNER GUARD LOCATIONS/ COLORS	
CG		WC1 MEETS WC4	INPRO COLOR MONSOON 0378
		WC2 MEETS WC3	INPRO COLOR MONTEREY 0110
		WC1 MEETS WC3	INPRO COLOR SAND DUNE 0278
		WC1 MEETS WC1	INPRO COLOR SAND DUNE 0278
		WC2 MEETS WC2	INPRO COLOR DOVE GRAY 0106
		WC3 MEETS WC3	INPRO COLOR MONTEREY 0110
		WC4 MEETS WC4	INPRO COLOR MONSOON 0378

CRASH RAIL INPRO COLOR MONTEREY 0110


HAND RAIL INPRO COLOR MONTEREY 0110

Notes:
FIELD CHECK AND INVENTORY OF EXISTING WALL PROTECTION IS REQUIRED PRIOR TO ORDERING ANY NEW PRODUCTS. COUNTS AND INSTALL CONDITIONS MUST BE REVIEWED.

AT FLUSH MOUNTED CORNER GUARDS: POP OFF VINYL COVER AND REPLACE WITH NEW SPECIFIED COLOR



DESIGNER:
BOULOS COMMERCIAL DESIGN, PLLC
1 CANAL PLAZA SUITE 500
PORTLAND ME 04101
www.bouloscommercialdesign.com
207-749-1795

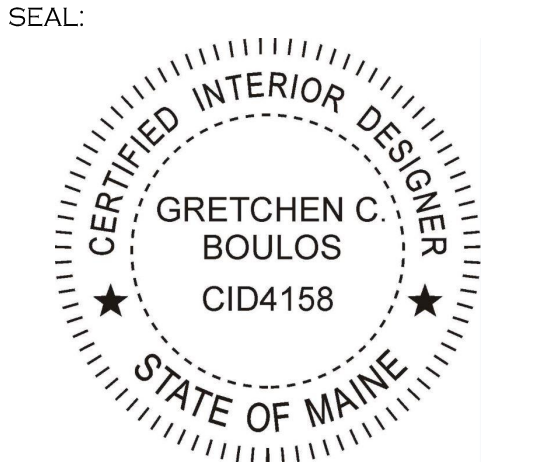

OWNER:
HEALTHSOUTH
NEW ENGLAND REHABILITATION HOSPITAL OF PORTLAND
335 Brighton Avenue,
Portland, ME 04102

LANDLORD:
Maine Medical Center
335 Brighton Avenue,
Portland, ME 04102

GENERAL CONTRACTOR
HEBERT CONSTRUCTION
9 Gould Road
Lewiston, ME 04240

REVISIONS:
DELTA: DATE: 07-06-2017

TITLE:
WALL FINISH PLAN

SCALE: 1/8" = 1'-0"
DATE: 01-19-2017

FLOOR 2

A5.2